

PART OF THE NE 1/4 SEC. 22. T.5N., R.2W., S.L.B. & M. CARRIAGE LANE SUBDIVISION NO. 3

307

LOTS 31 TO 51

IN ROY CITY

SCALE 1" TO 50'


EXCEPT WHERE OTHERWISE SHOWN
ALL LOTS OWNED BY
WOODSIDE CORPORATION

TAXING UNIT: 41

SEE PAGE 241

SEE PAGE 244

SEE PAGE 246

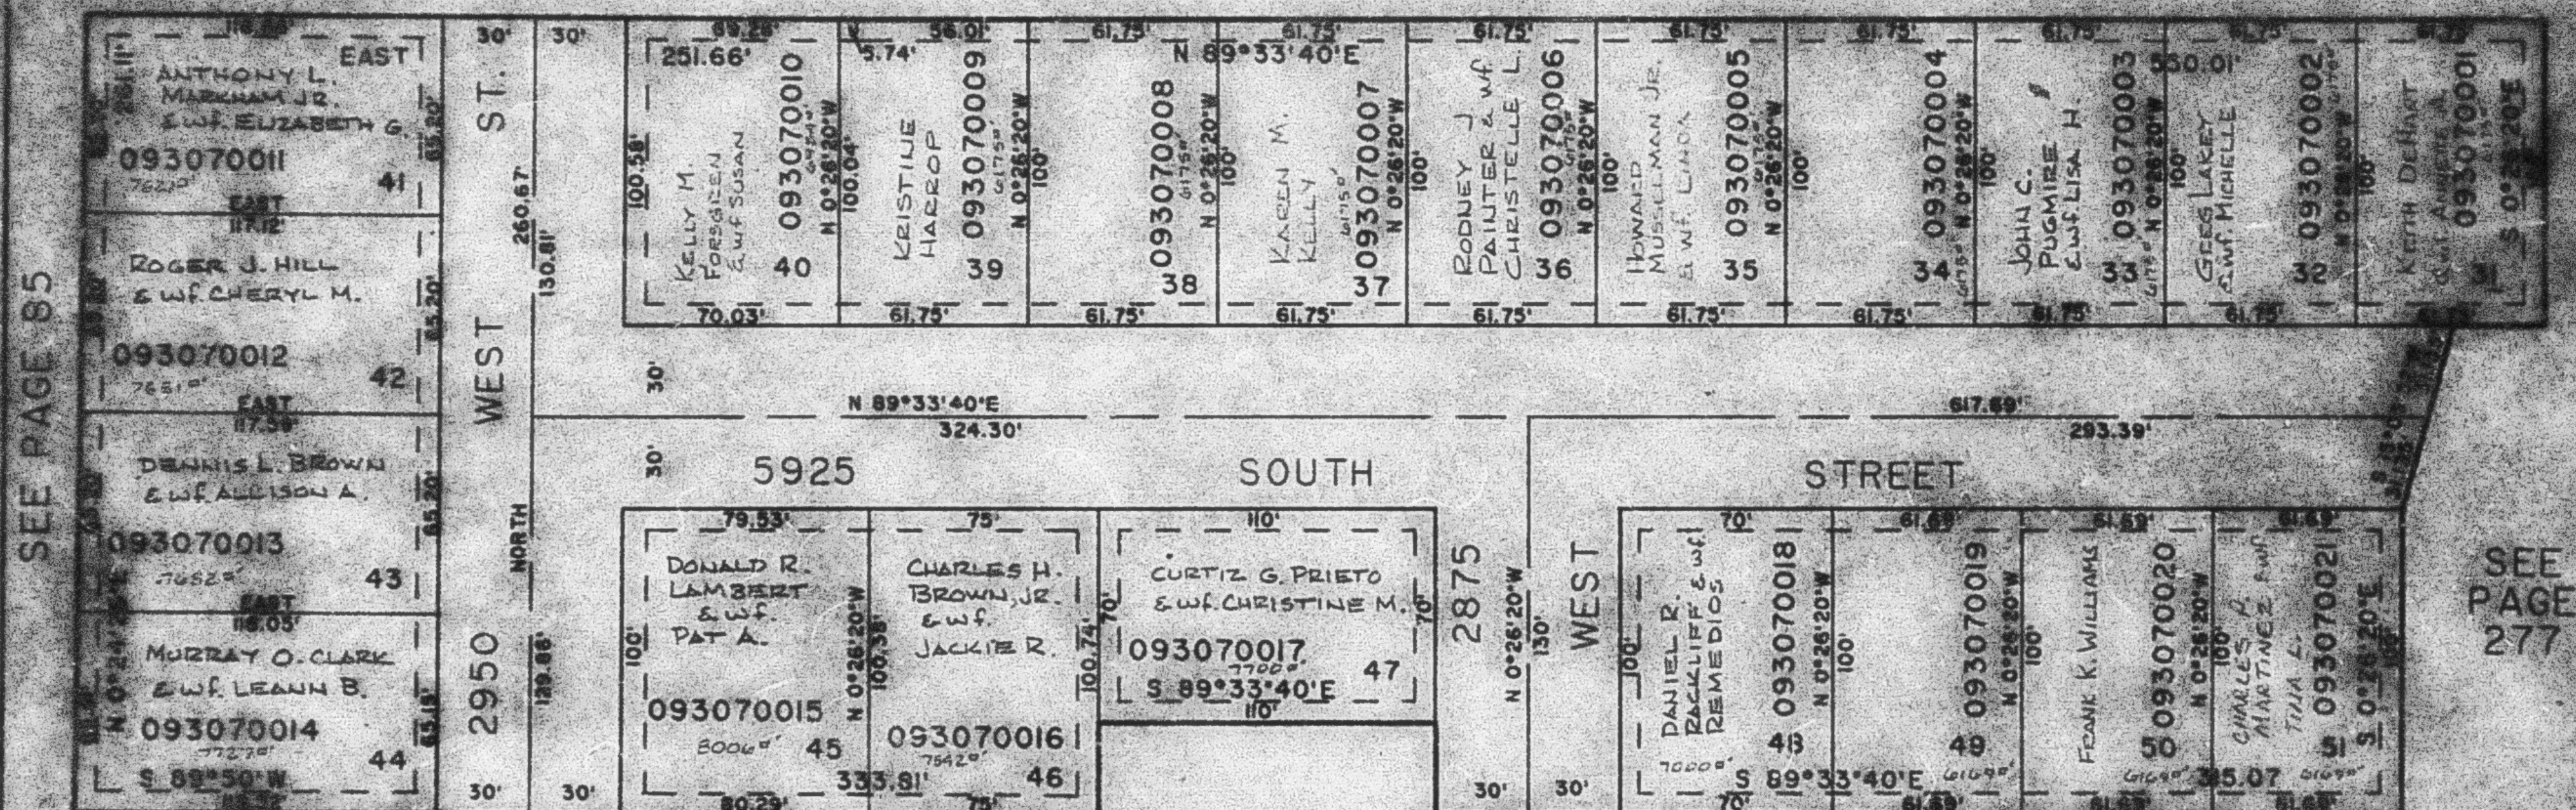

SEE PAGE 85

SEE PAGE 302

7. UTILITY AND DRAINAGE EASEMENTS
EACH SIDE OF PROPERTY LINE AS
INDICATED BY DASHED LINE OR
AS OTHERWISE SHOWN.

FOR COMPLETE ENG. DATA SEE
ORIG. DEDICATION PLAT IN
BOOK 28, PAGE 50 OF RECORDS.