

PART OF THE NE 1/4 SEC. 22. T.5N.. R.2W.. S.L.B 8 & M CARRIAGE LANE SUBDIVISION NO. 3

307

LOTS 31 TO 51

IN ROY CITY

SCALE 1" TO 50'


EXCEPT WHERE OTHERWISE SHOWN
ALL LOTS OWNED BY:
WOODSIDE CORPORATION

TAXING UNIT: 41

SEE PAGE 241

SEE PAGE 244

SEE PAGE 246

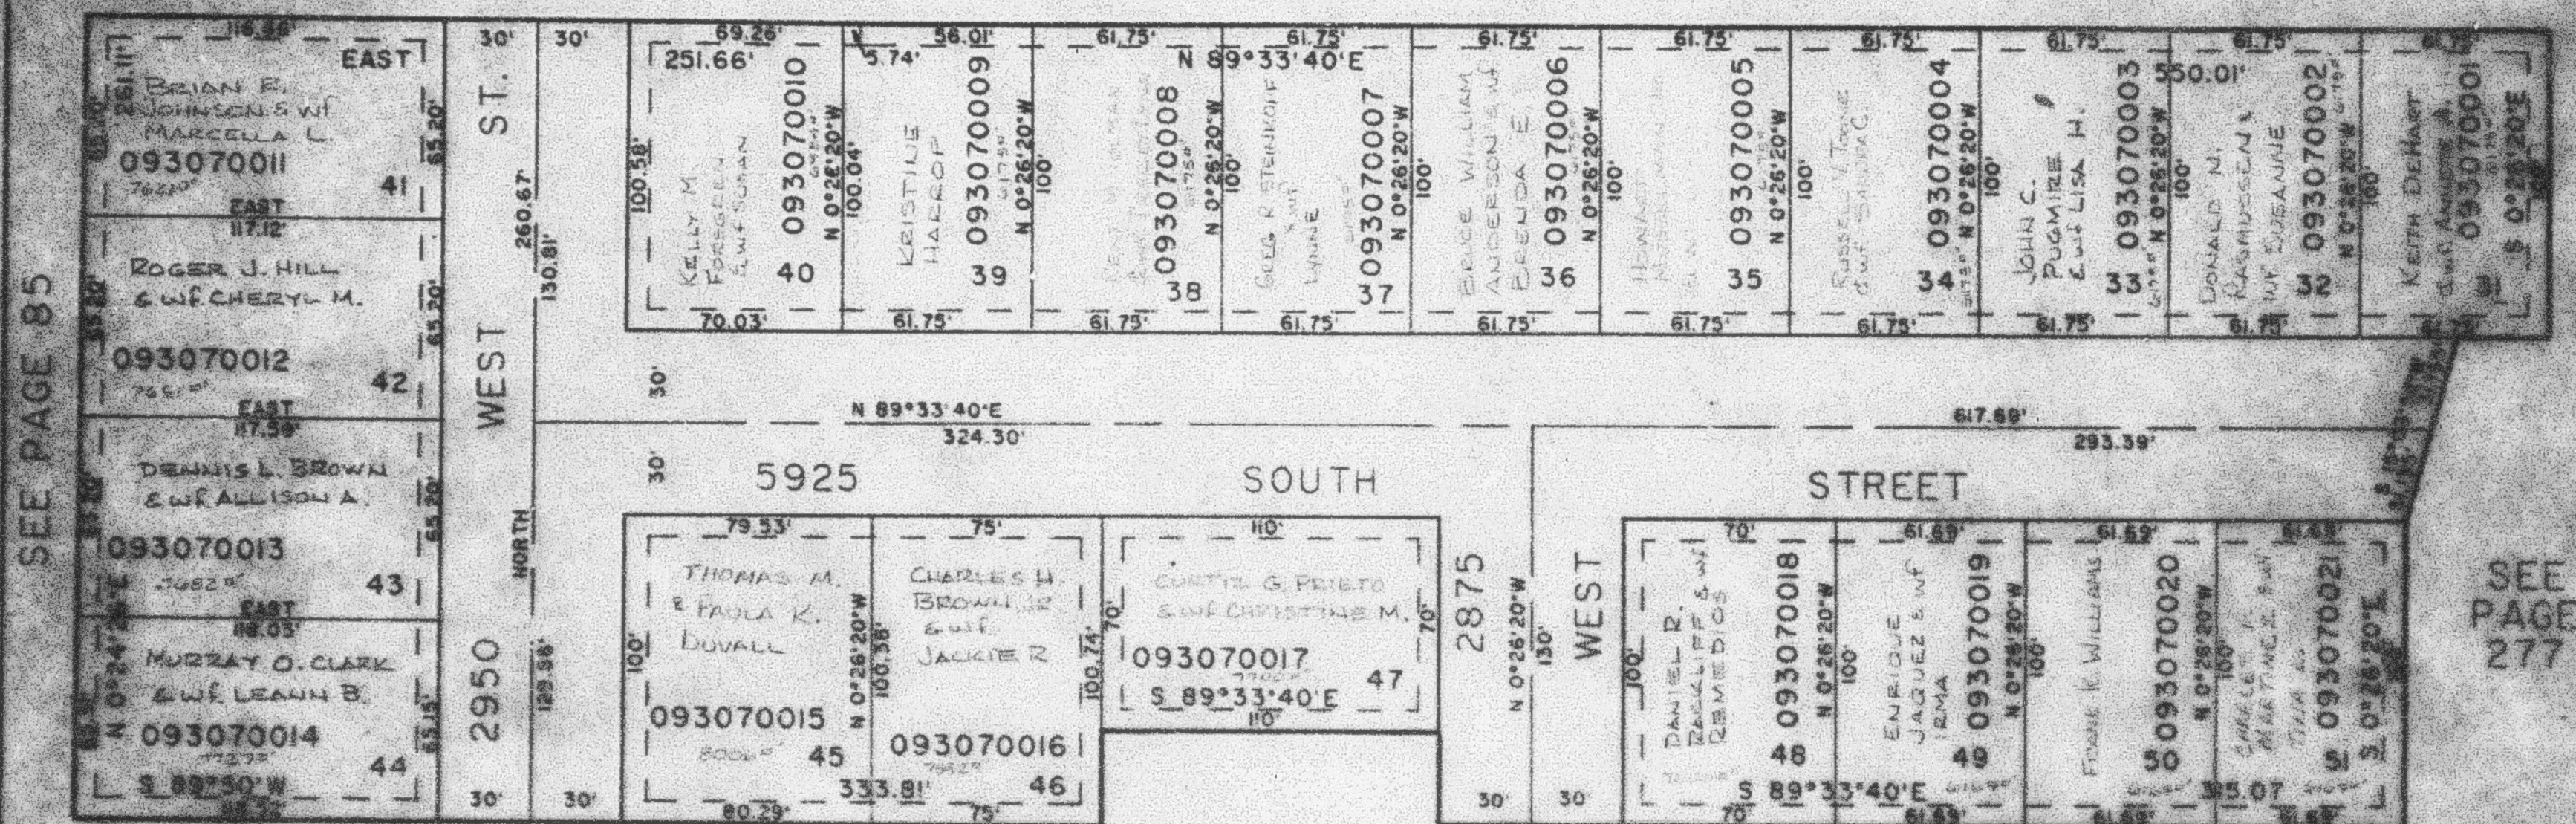

SEE PAGE 85

SEE PAGE 302

IF UTILITY AND DRAINAGE EASEMENTS
EACH SIDE OF PROPERTY LINE AS
INDICATED BY DASHED LINE OR
AS OTHERWISE SHOWN

FOR COMPLETE ENG. DATA SEE
DRG. DEDICATION PLAT IN
BOOK 25, PAGE 20 OF RECORDS