

PART OF THE NE 1/4 SEC. 22. T.5N., R.2W., S.L.B. & M.
CARRIAGE LANE SUBDIVISION NO. 3

207

LOTS 31 TO 51

IN ROY CITY

TAXING UNIT: 41


SCALE 1" TO 50'

SEE PAGE 241

SEE PAGE 244

SEE PAGE 246

SEE PAGE 85

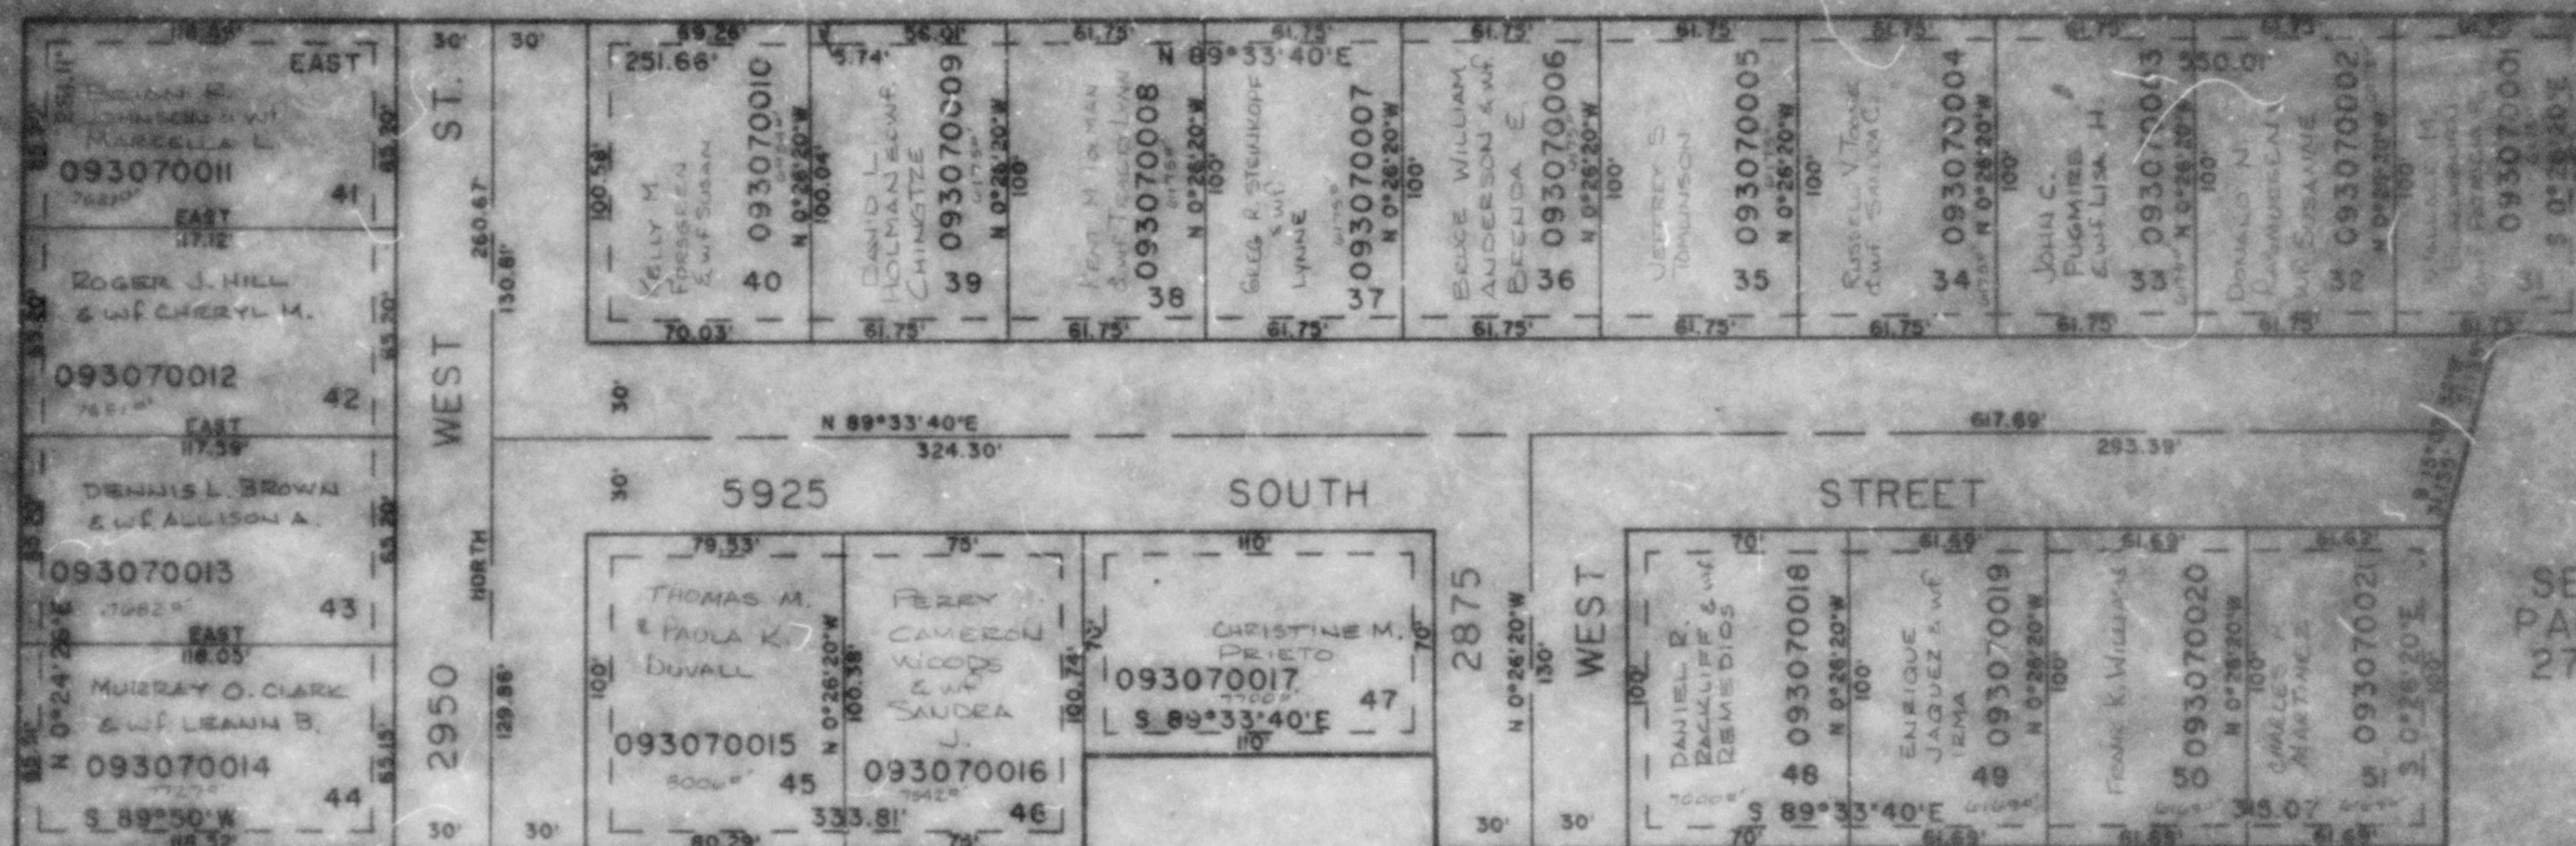

SEE PAGE 277

SEE PAGE 85

SEE PAGE 302

7' UTILITY AND DRAINAGE EASEMENTS
EACH SIDE OF PROPERTY LINE AS
INDICATED BY DASHED LINE OR
AS OTHERWISE SHOWN

FOR COMPLETE ENG. DATA SEE
ORIG. DEDICATION PLAT IN
BOOK 28, PAGE 30 OF RECORDS