

PART OF THE NE 1/4 SEC. 22, T.5N., R.2W., S.L.B & M
 CARRIAGE LANE SUBDIVISION NO. 3

LOTS 31 TO 51

IN ROY CITY

SCALE 1" = 60'

TAXING UNIT: 41


SEE PAGE 241

SEE PAGE 244

SEE PAGE 246

SEE PAGE 85

SEE PAGE 277

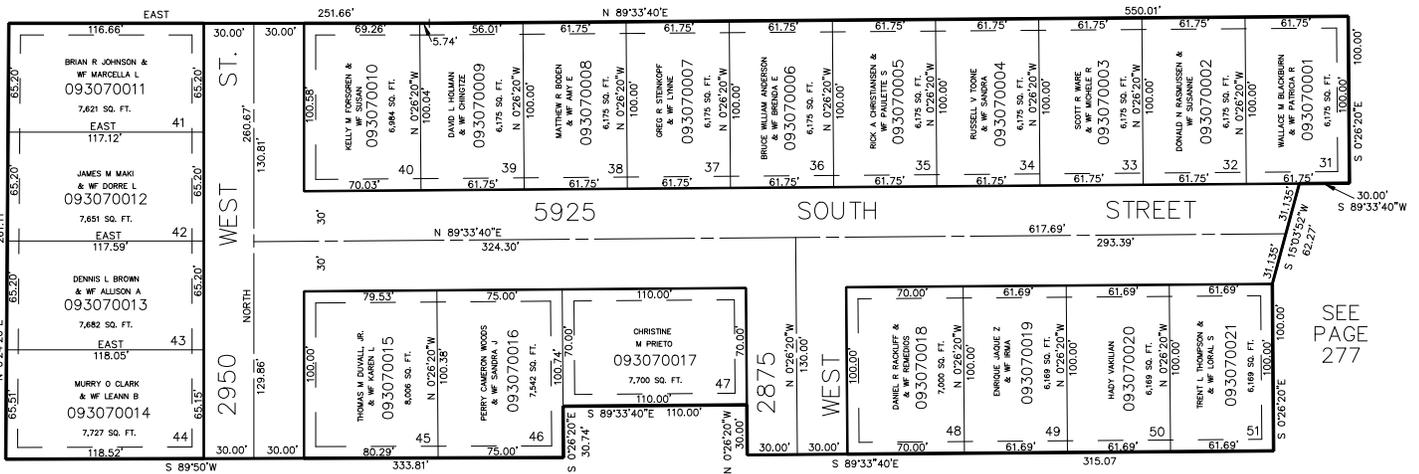

SEE PAGE 85

SEE PAGE 302

7' UTILITY AND DRAINAGE EASEMENTS EACH SIDE OF PROPERTY LINE AS INDICATED BY DASHED LINES, EXCEPT AS OTHERWISE SHOWN.

FOR COMPLETE ENG. DATA SEE ORIGINAL DEDICATION PLAT IN BOOK 28, PAGE 50 OF RECORDS.