

PART OF THE NE 1/4 SEC. 22, T.5N., R.2W., S.L.B & M
CARRIAGE LANE SUBDIVISION NO. 3
LOTS 31 TO 51

307

IN ROY CITY

TAXING UNIT: 41

SCALE 1" = 60'


SEE PAGE 241

SEE PAGE 244

SEE PAGE 246

SEE
PAGE
85

SEE
PAGE
277

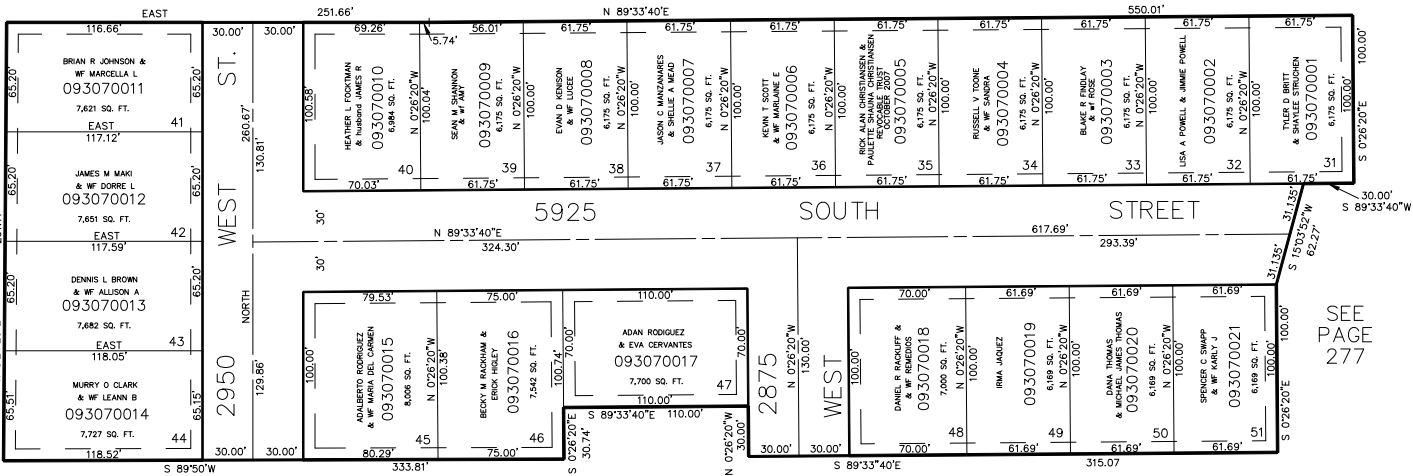

SEE PAGE 85

SEE PAGE 302

7' UTILITY AND DRAINAGE EASEMENTS
EACH SIDE OF PROPERTY LINE AS
INDICATED BY DASHED LINES, EXCEPT
AS OTHERWISE SHOWN.

FOR COMPLETE ENG. DATA SEE
ORIGINAL DEDICATION PLAT IN
BOOK 28, PAGE 50 OF RECORDS.