

PART OF THE NE 1/4 SEC. 22, T.5N., R.2W., S.L.B & M
 CARRIAGE LANE SUBDIVISION NO. 3

LOTS 31 TO 51

IN ROY CITY

TAXING UNIT: 41

SCALE 1" = 60'


SEE PAGE 241

SEE PAGE 244

SEE PAGE 246

SEE PAGE 85

SEE PAGE 277

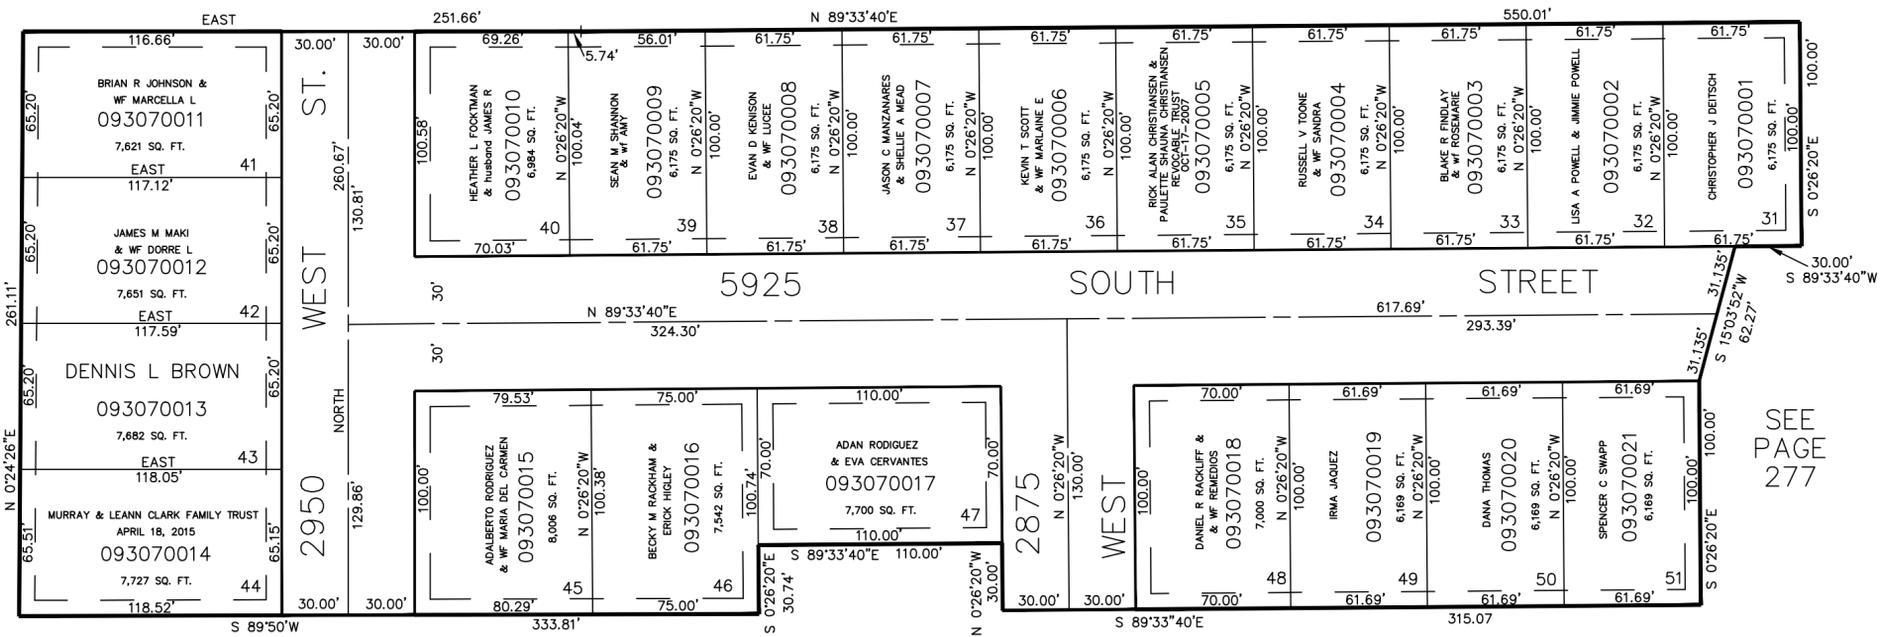

SEE PAGE 85

SEE PAGE 302

7' UTILITY AND DRAINAGE EASEMENTS
 EACH SIDE OF PROPERTY LINE AS
 INDICATED BY DASHED LINES, EXCEPT
 AS OTHERWISE SHOWN.

FOR COMPLETE ENG. DATA SEE
 ORIGINAL DEDICATION PLAT IN
 BOOK 28, PAGE 50 OF RECORDS.