

PART OF NE 1/4 SEC. 21. T.5N., R.2W., S.L.B. & M.
CARRIAGE ESTATES SUBDIVISION NO. 2
 LOTS 36 TO 50

308

IN ROY CITY

TAXING UNIT: 41

SCALE 1" TO 50'

SEE PAGE 84


NE COR OF
 SEC 21 T5N R2W

SEE PAGE 280

SEE
 PAGE
 84

7. UTILITY AND DRAINAGE EASE-
 MENTS EACH SIDE OF PROPERTY
 LINE AS INDICATED BY DASHED
 LINES, EXCEPT AS OTHERWISE
 SHOWN.

FOR COMPLETE ENG. DATA
 SEE ORIG. DEDICATION PLAT
 IN BOOK 28, PAGE 51 OF RECORDS

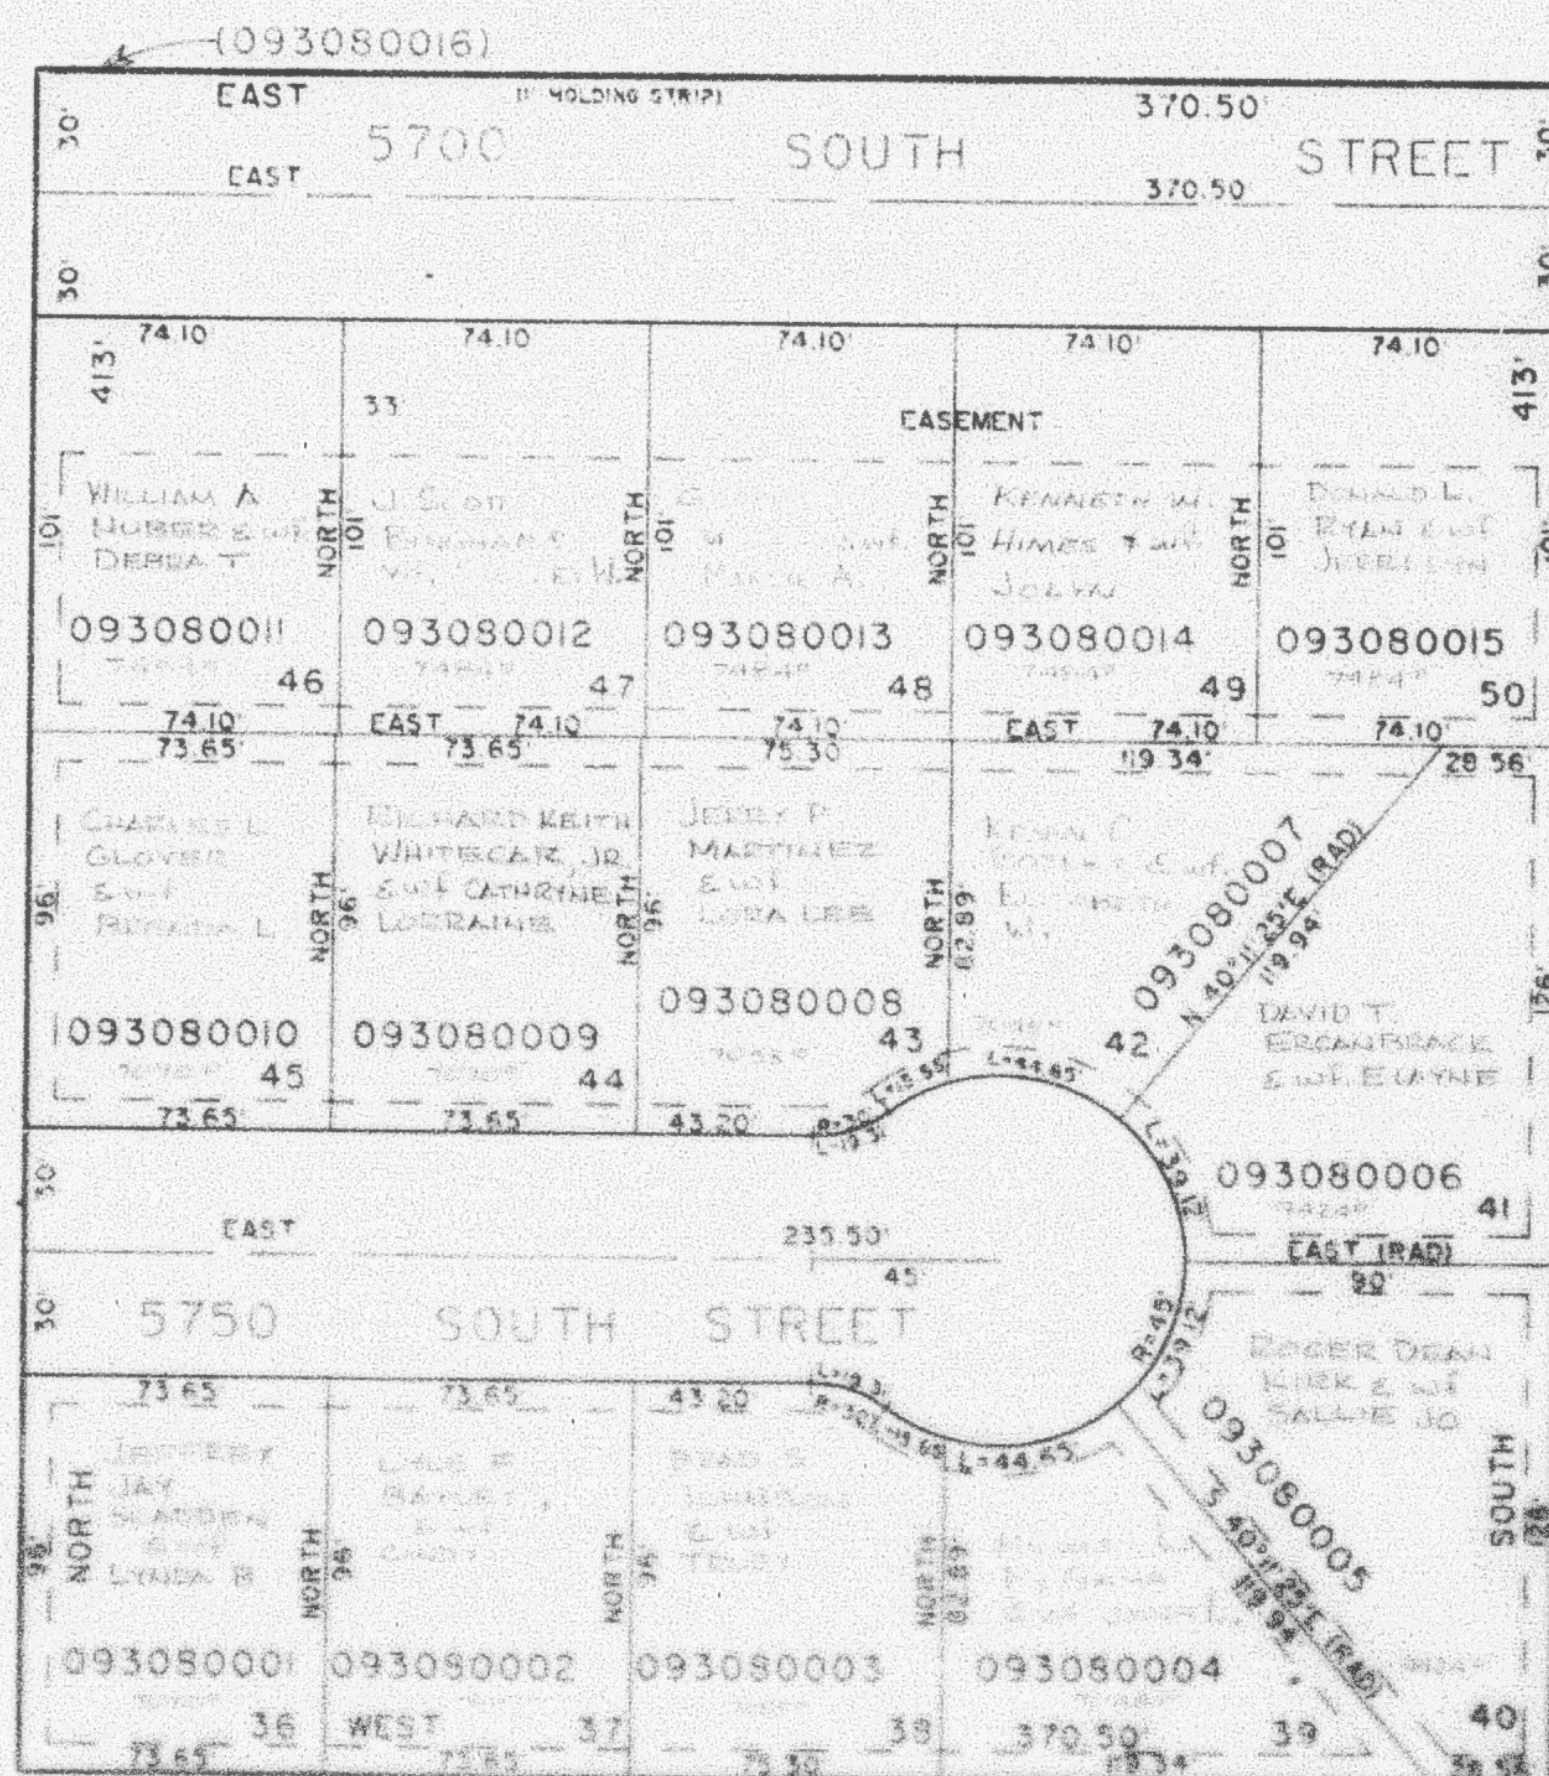

SEE PAGE 280

SEE PAGE
 281