

PART OF NE 1/4 SEC. 21 T.6N. R.2W. S.L.B. 5 N.
CARRIAGE ESTATES SUBDIVISION NO. 2
LOTS 36 TO 50

IN ROY CITY

SCALE 1" = 50'

TYPING UNIT 41

SEE PAGE 84


NE 1/4 SEC. 21 T.6N. R.2W. S.L.B. 5 N.

SEE PAGE 280

SEE PAGE 84

7" UTILITY AND DRAINAGE EASE-
MENTS EACH SIDE OF PROPERTY
LINE AS INDICATED BY DASHED
LINES, EXCEPT AS OTHERWISE
SHOWN

FOR COMPLETE DATA
SEE UNIG. DEDICATION PLAT
IN BOOK 55, PAGE 54 OF RECORDS

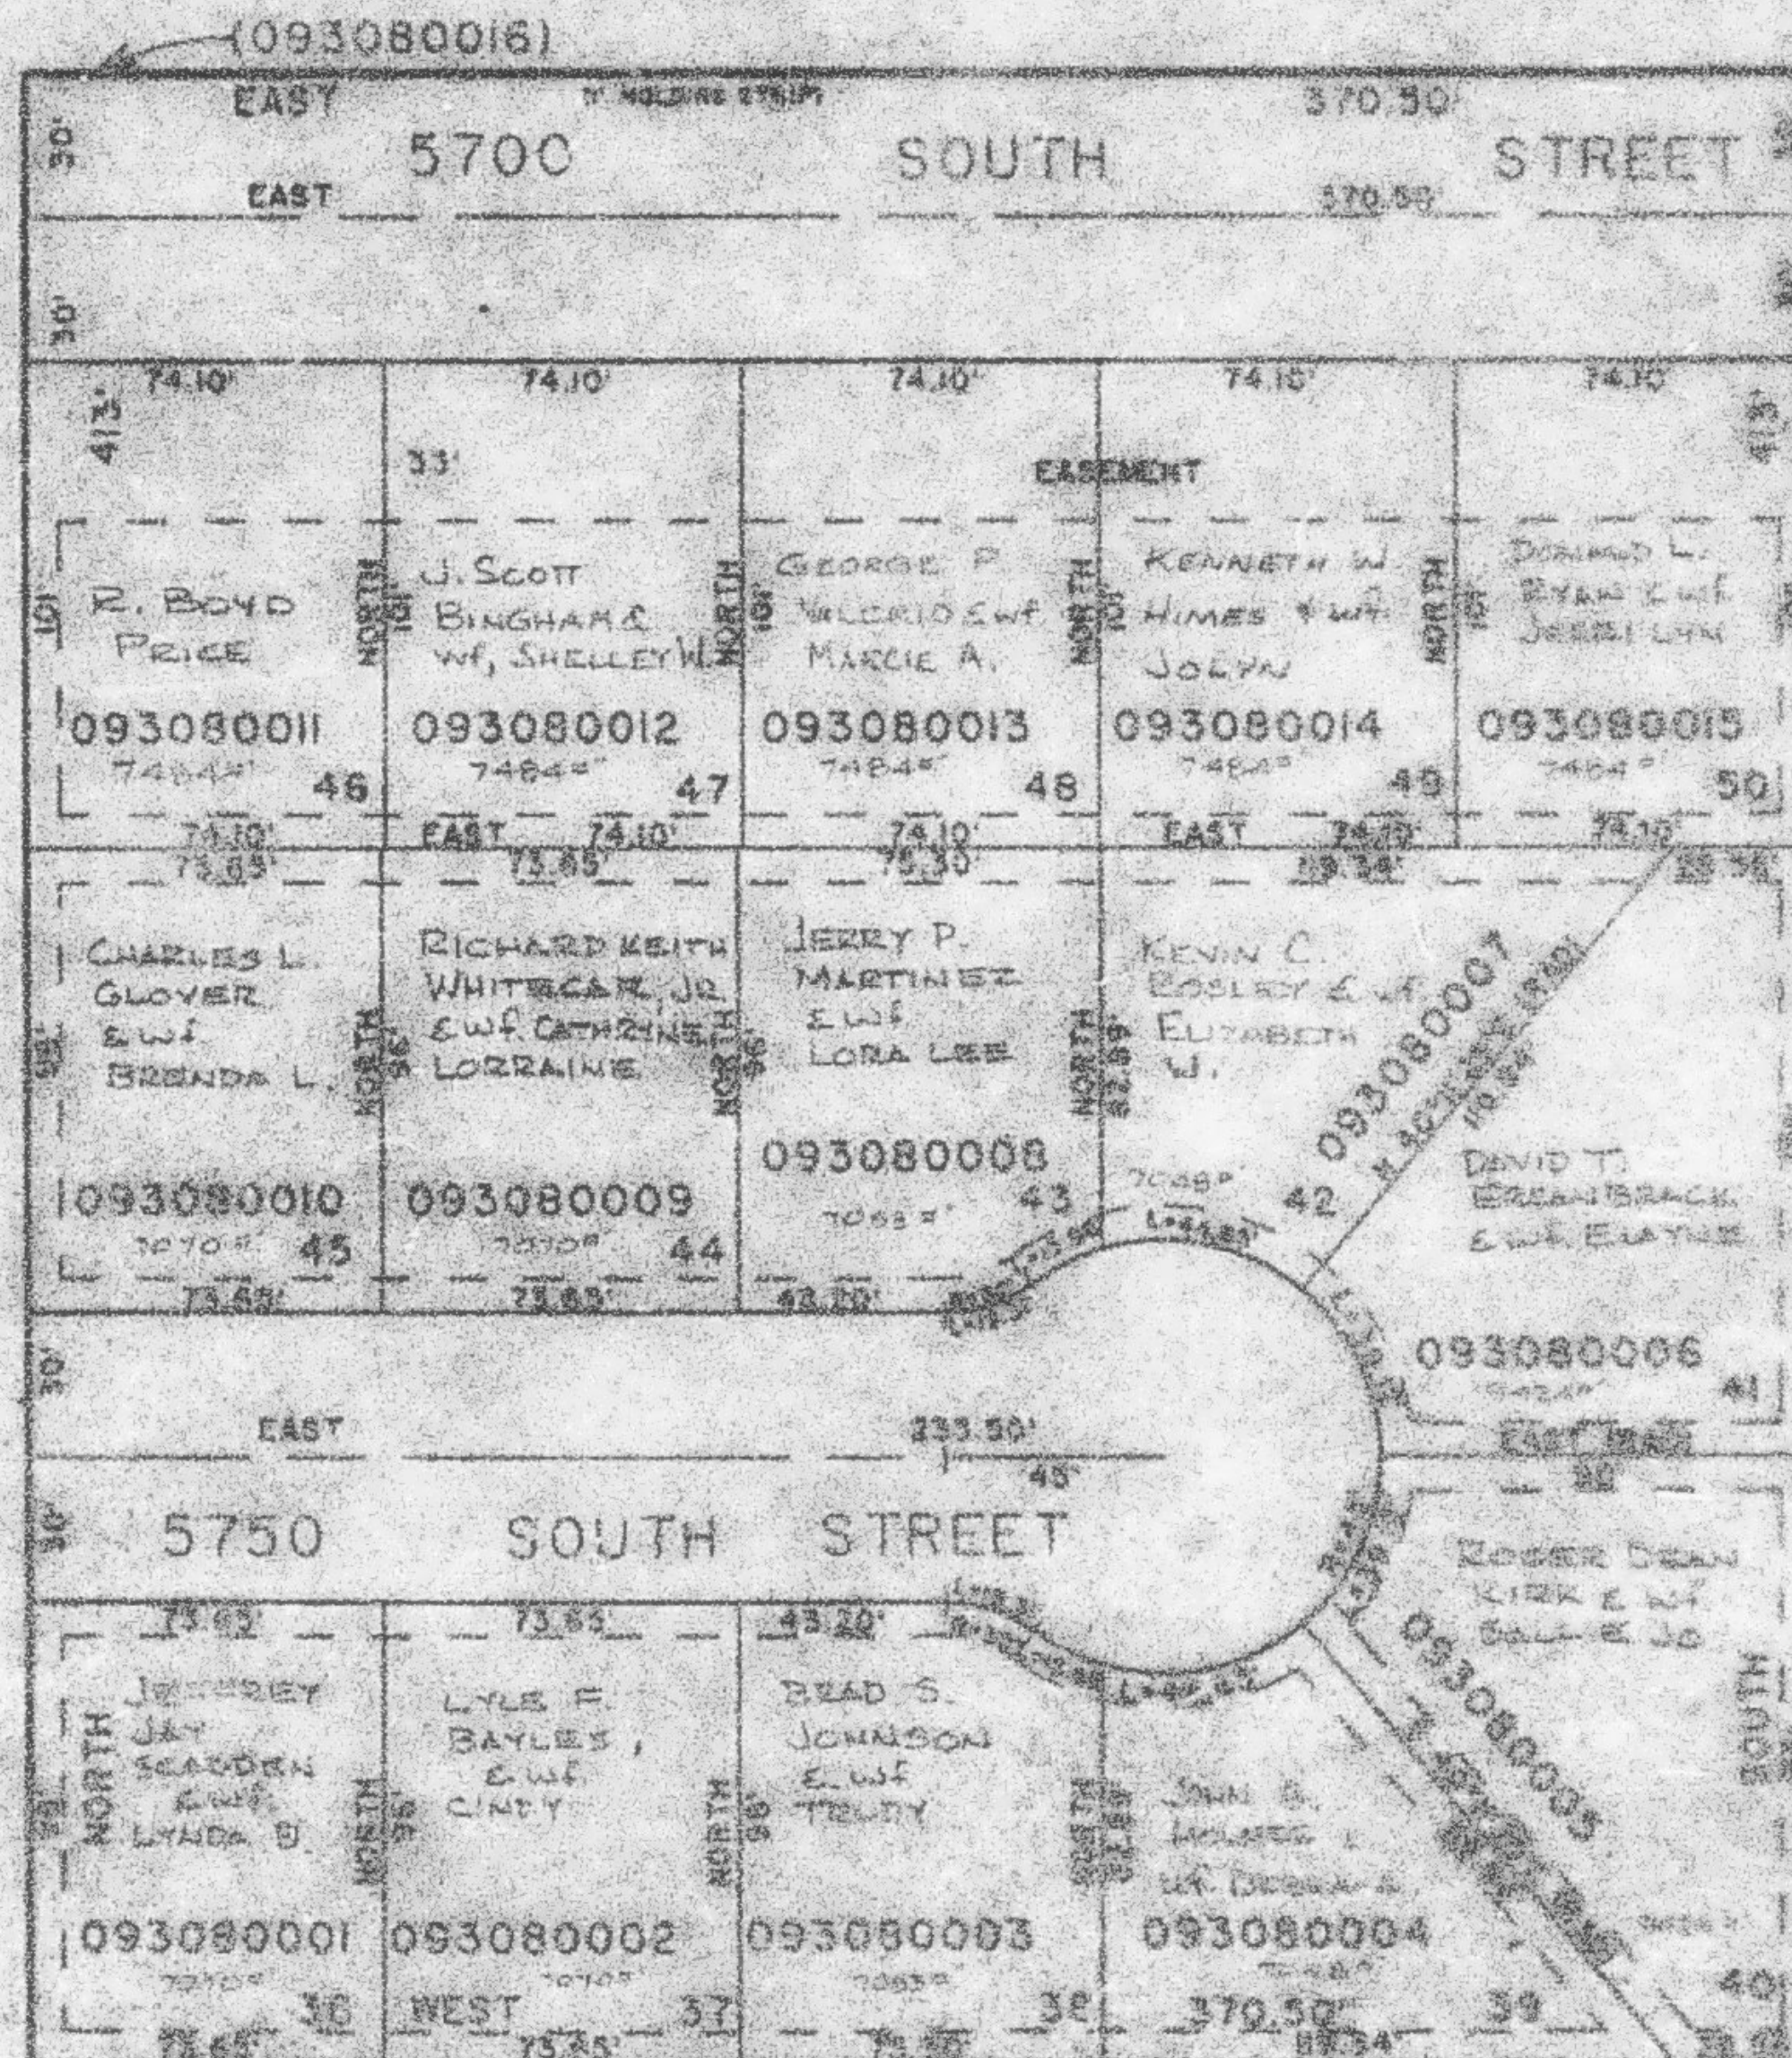

SEE PAGE 84