

PART OF NE 1/4 SEC. 21. T.5N., R.2W., S.L.B. 8 M.
CARRIAGE ESTATES SUBDIVISION NO. 2

308

LOTS 36 TO 50

IN ROY CITY

TAXING UNIT: 41

SCALE 1" TO 50'

SEE PAGE 84


NE COR OF
SEC 21 T5N R2W

SEE PAGE 280

SEE
PAGE
84

7" UTILITY AND DRAINAGE EASE-
MENTS EACH SIDE OF PROPERTY
LINE AS INDICATED BY DASHED
LINES, EXCEPT AS OTHERWISE
SHOWN.

FOR COMPLETE ENG. DATA
SEE ORIG. DEDICATION PLAT
IN BOOK 28, PAGE 51 OF RECORDS

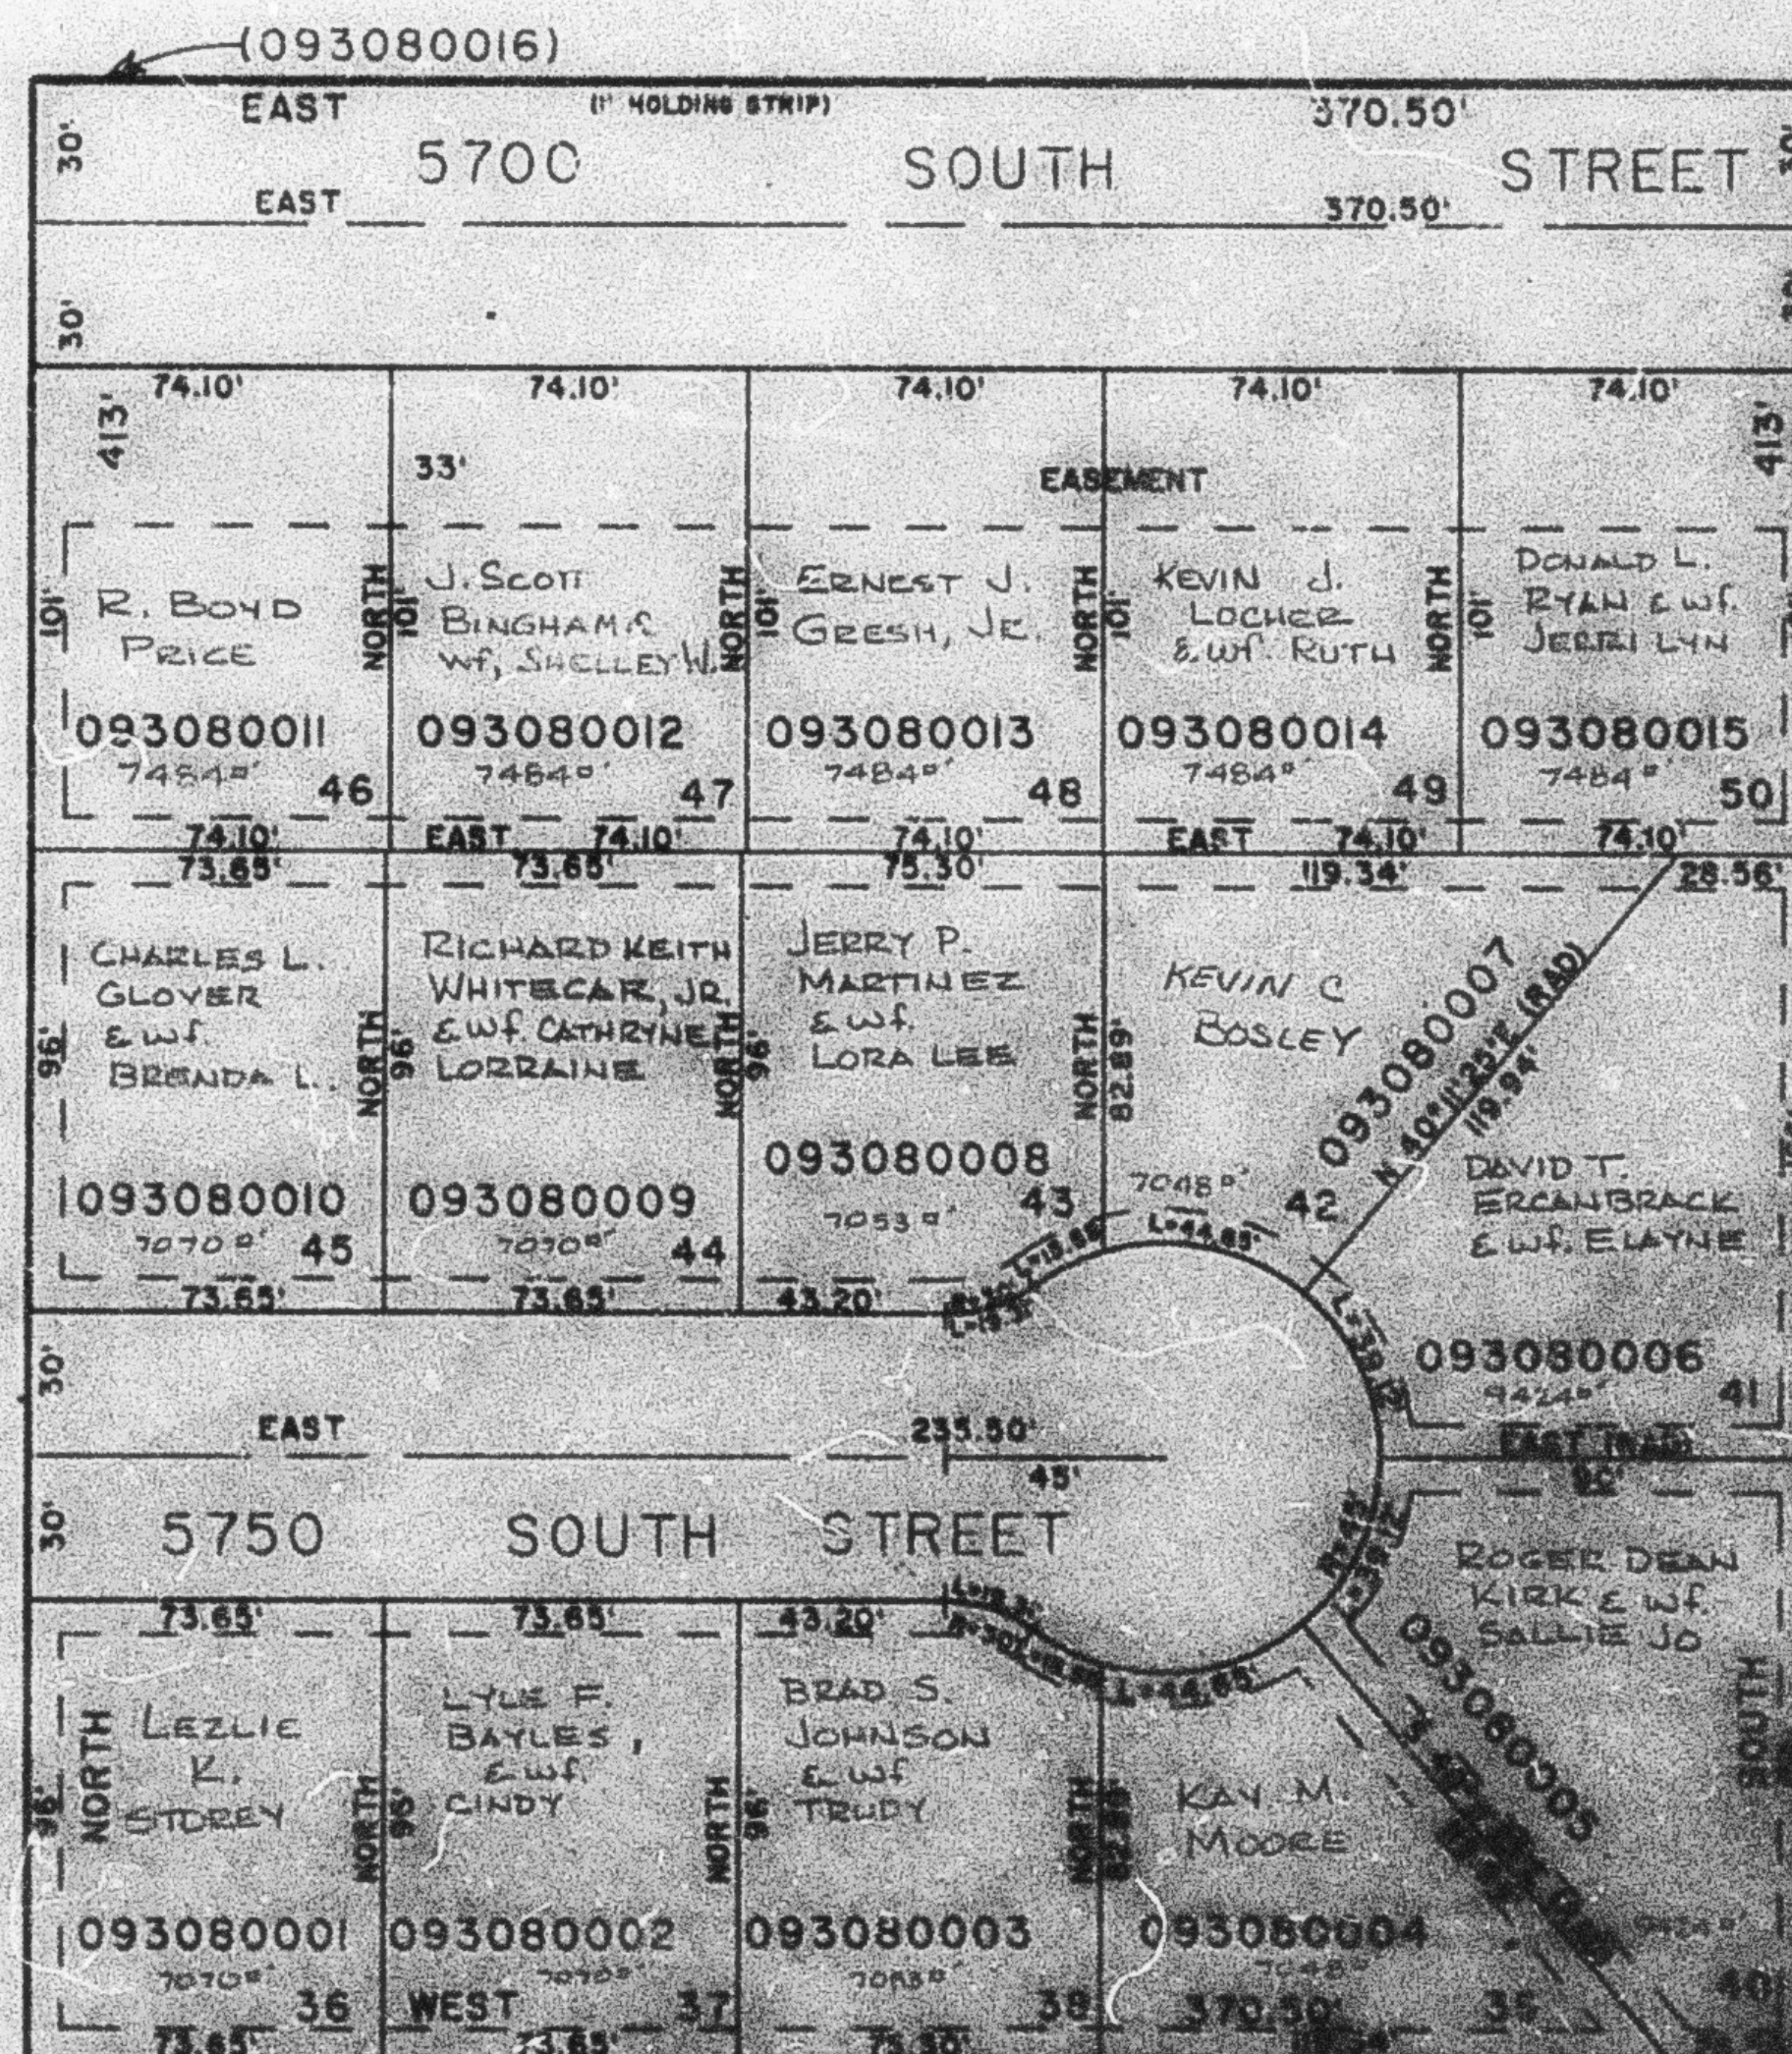

SEE PAGE 280

SEE PAGE
281