

PART OF NE 1/4 SEC. 21, T.5N., R.2W., S.L.B. 3 M.
CARRIAGE ESTATES SUBDIVISION NO. 2
LOTS 36 TO 50

308

IN ROY CITY

TAXING UNIT: 41

SCALE: 1" TO 50'

SEE PAGE 84


SEE TOP OF
PAGE 84 FOR
D.E.D. OF THE ROAD

SEE PAGE 280

SEE
PAGE
84

* UTILITY AND DRAINAGE EASE-
MENTS EACH SIDE OF PROPERTY
LINE AS INDICATED BY DASHED
LINES, EXCEPT AS OTHERWISE
SHOWN

FOR COMPLETE CENS. DATA
SEE UNIT DEDICATION PLAT.
IN BOOK 25, PAGE 51 OF RECORDS

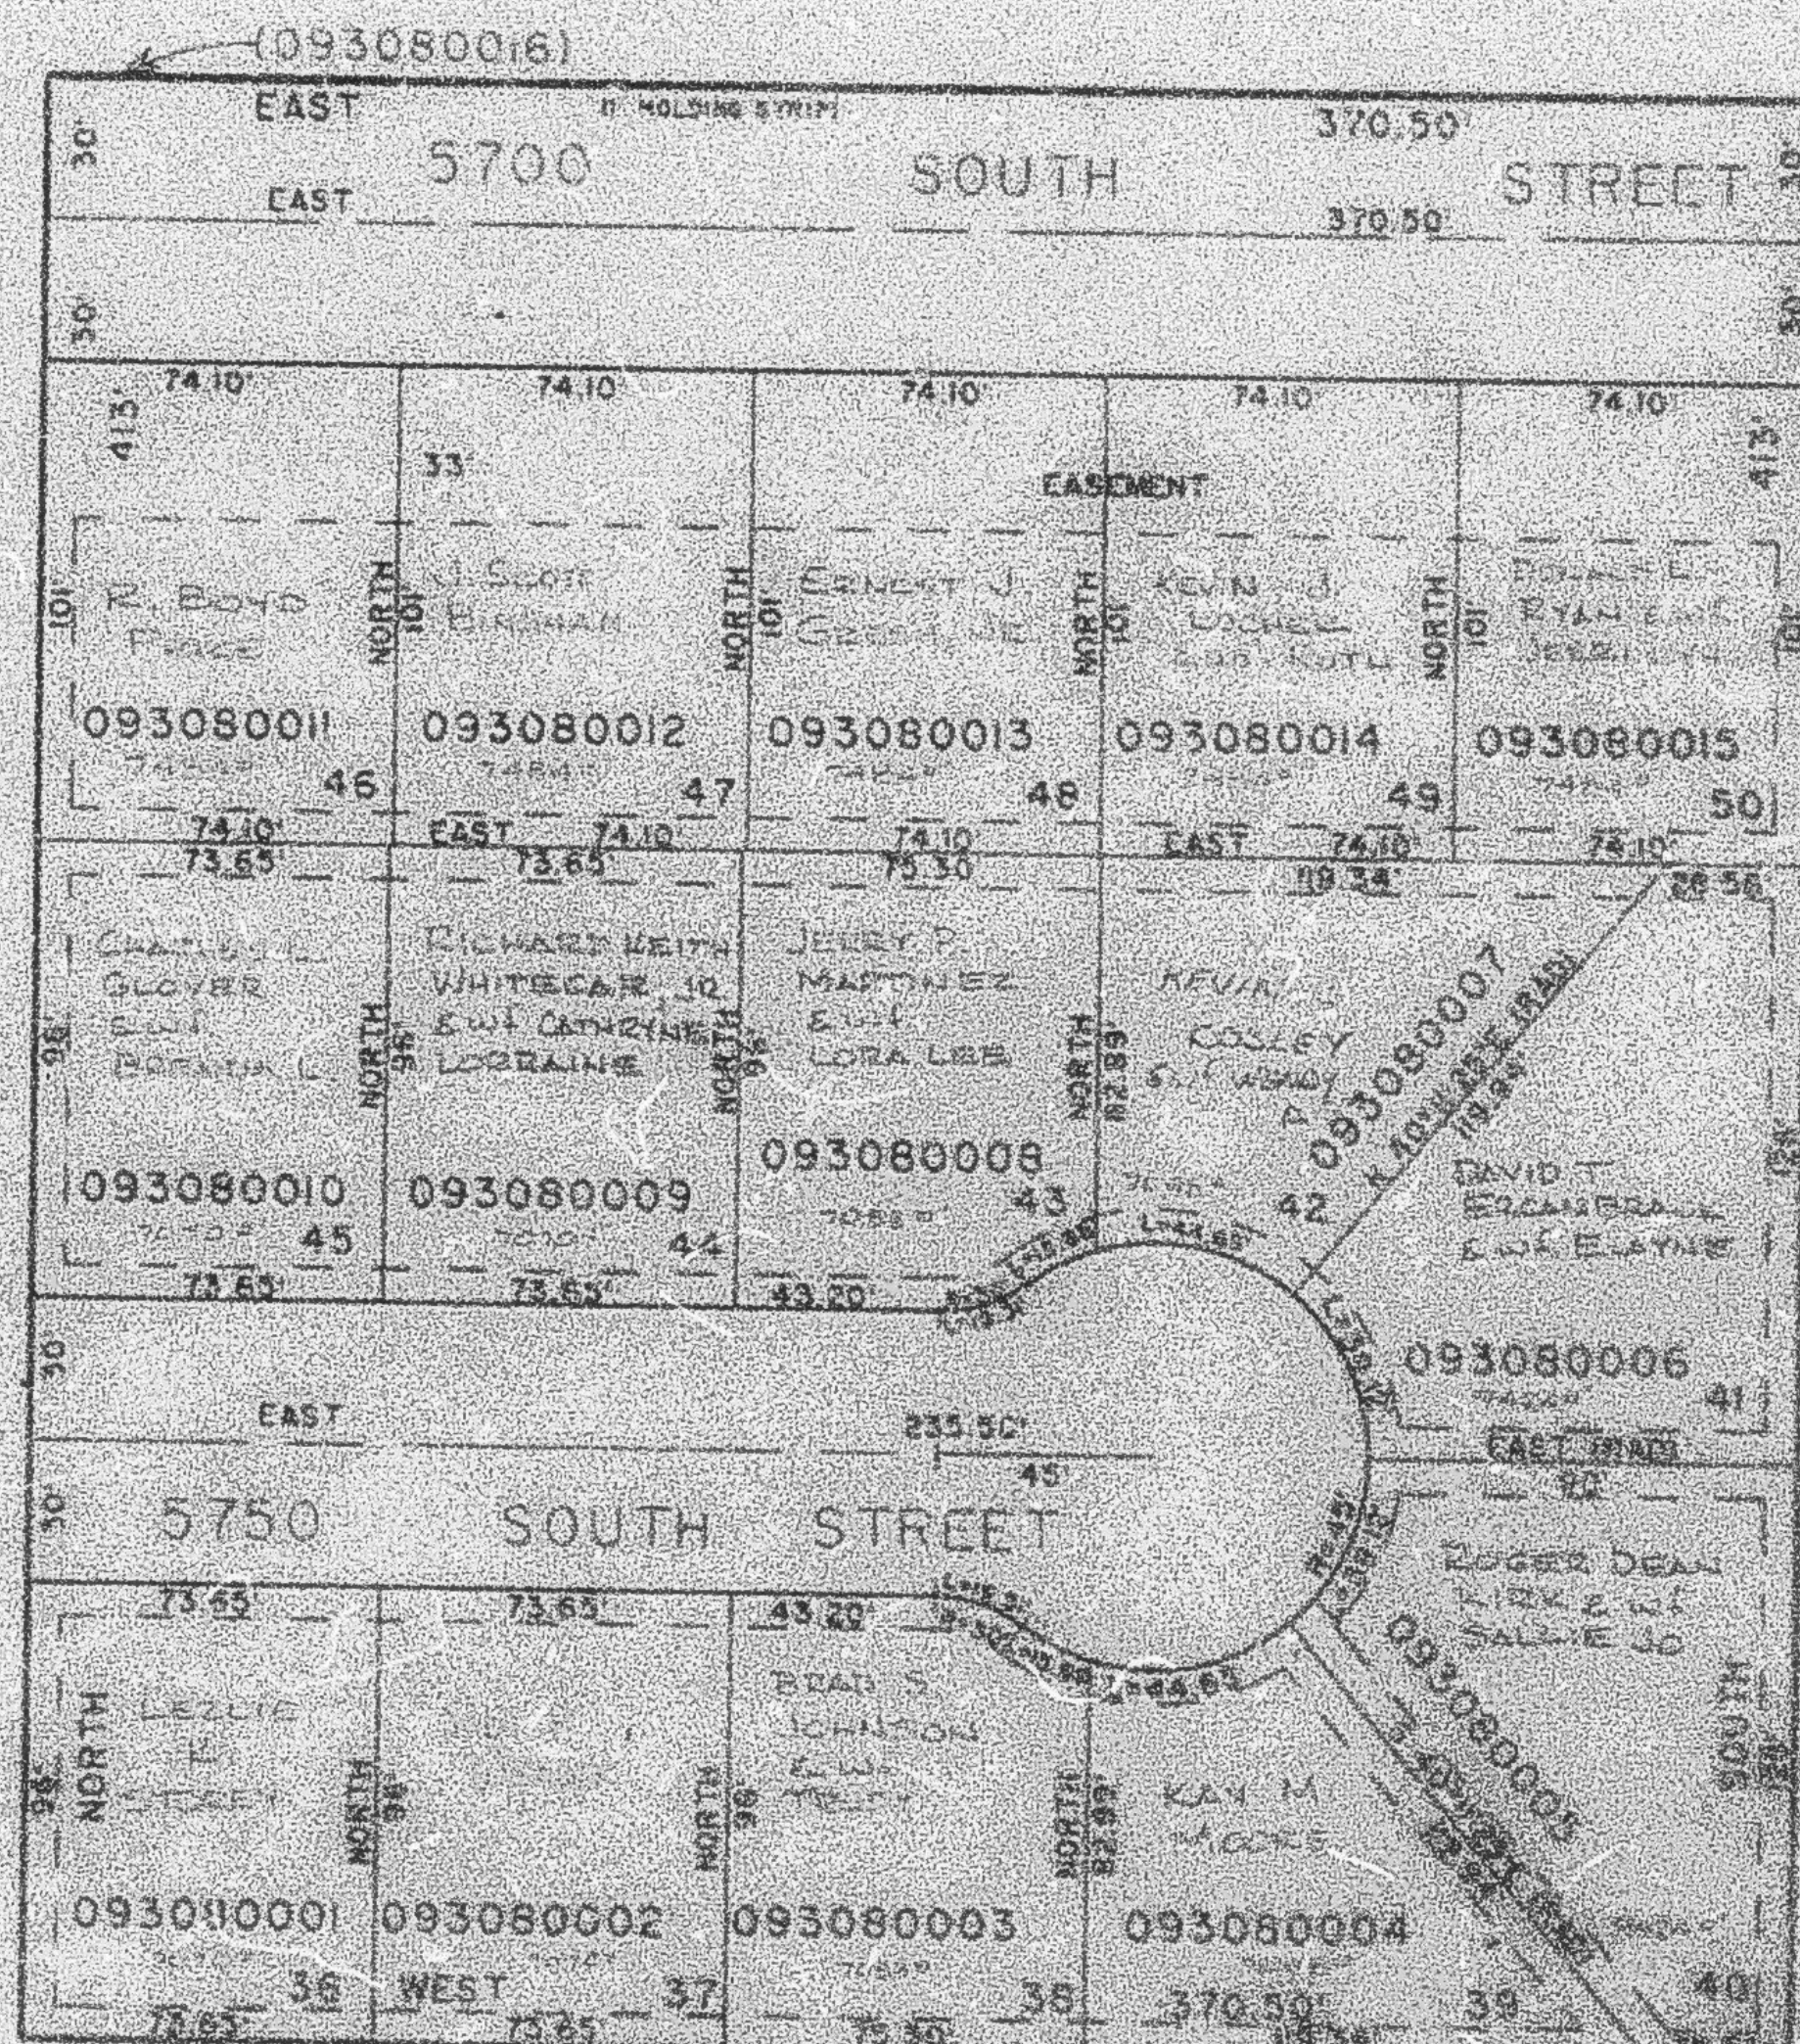

SEE PAGE 280

SEE PAGE
281