

PART OF THE N.W. 1/4 OF SECTION 15. T.5N.. R.2W.. S.L.B. & M.
WEAVER SUBDIVISION

309


IN ROY CITY

TAXING UNIT: 41

SCALE 1" TO 50'

EXCEPT WHERE OTHERWISE
SHOWN ALL LOTS OWNED BY
GEORGE J. WEAVER

SEE PAGE 71

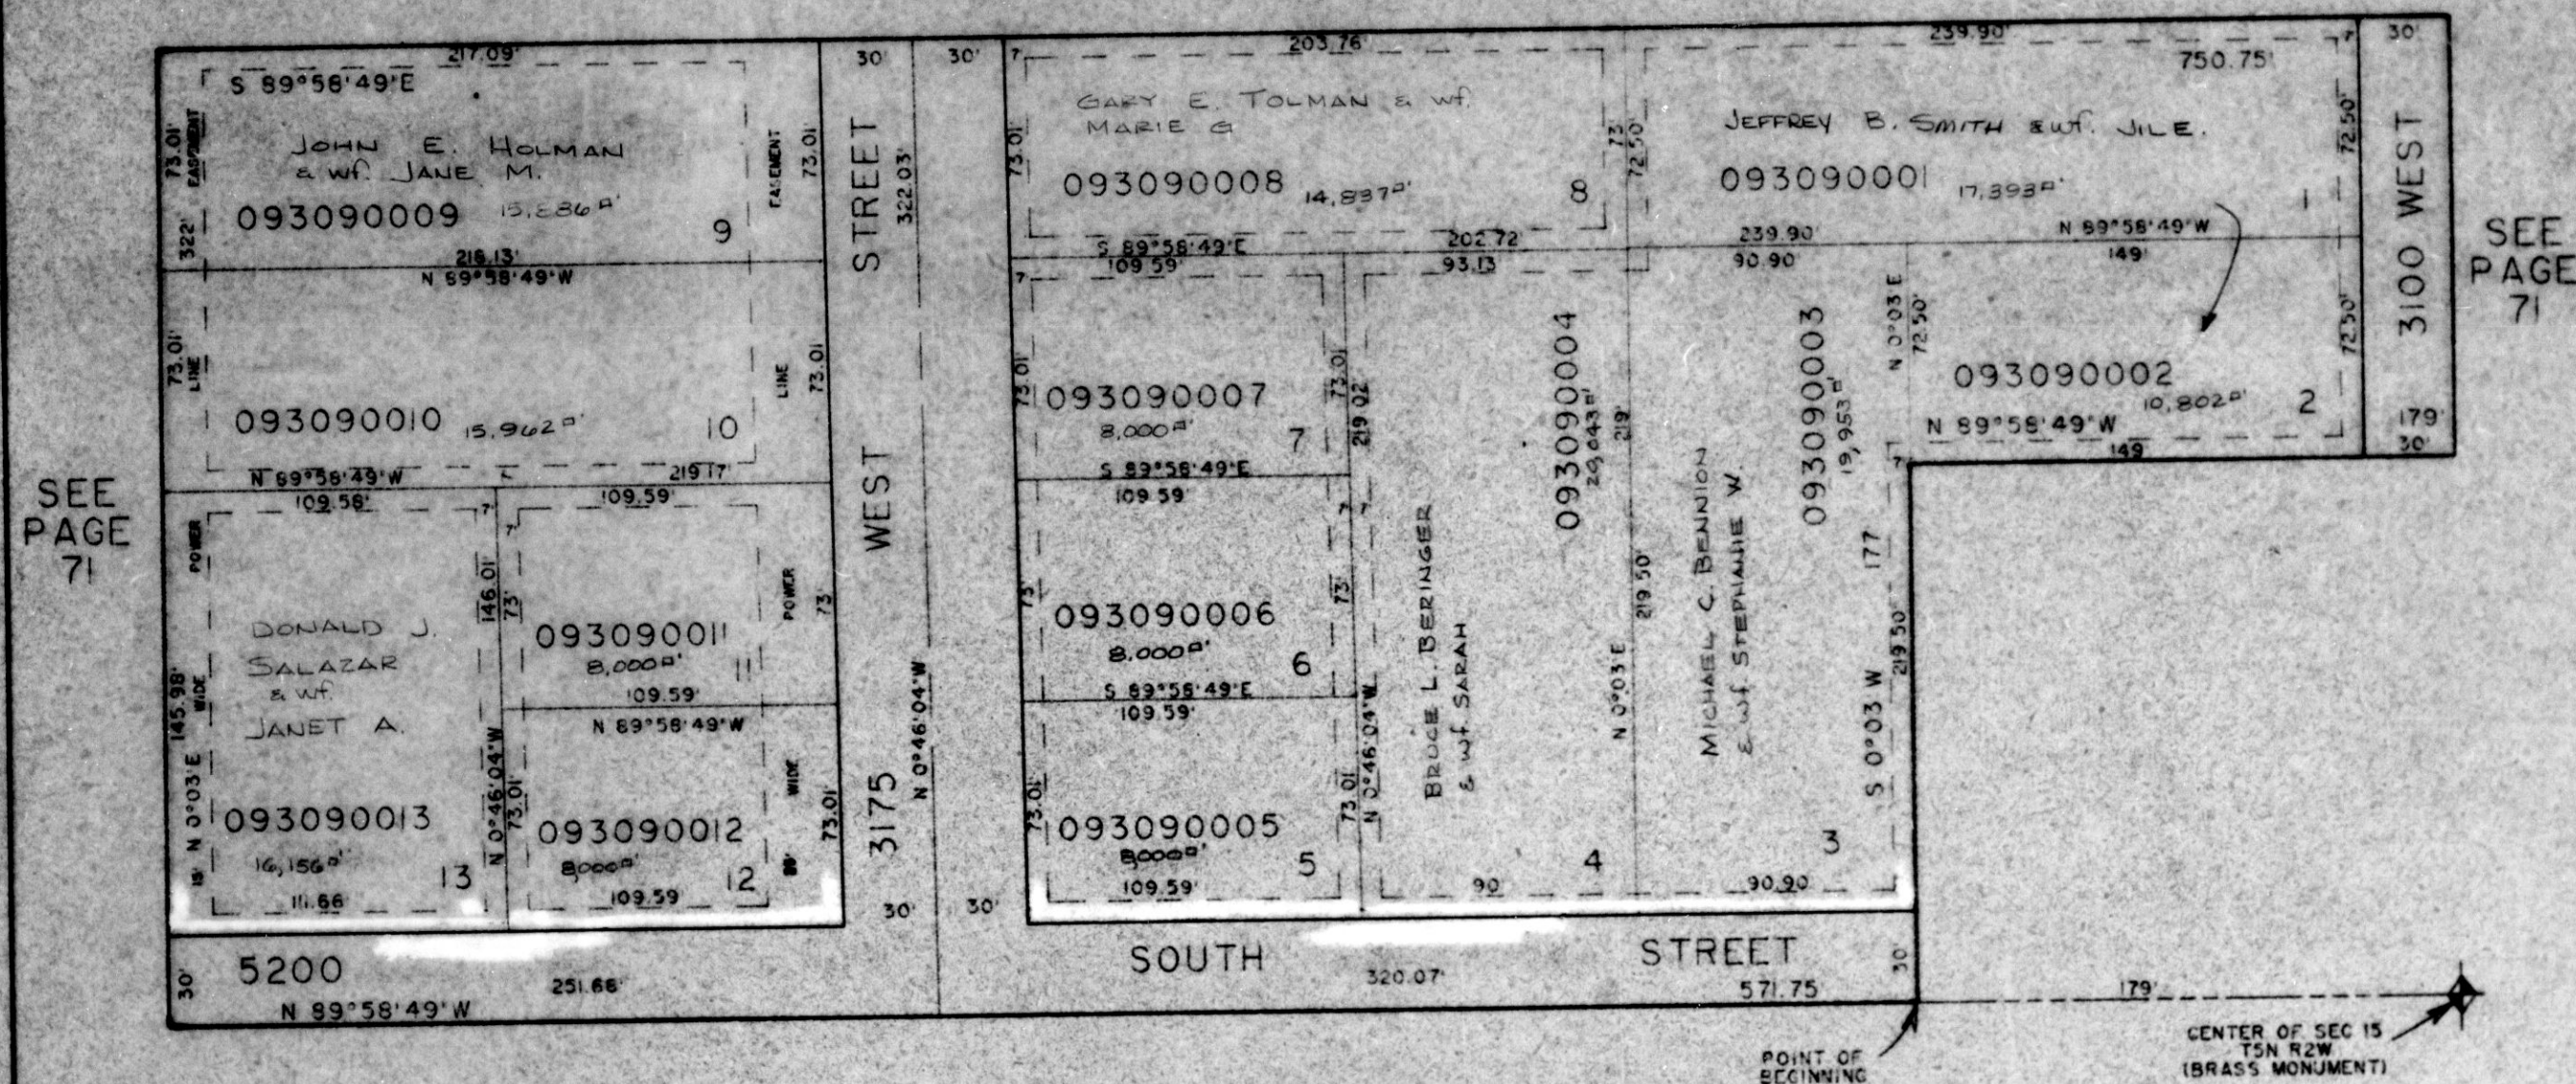

SEE PAGE 71

7' UTILITY AND DRAINAGE
EASEMENTS EACH SIDE OF PROPERTY
LINE AS INDICATED BY DASHED
LINES, EXCEPT AS OTHERWISE SHOWN

FOR COMPLETE ENG. DATA SEE
DEDICATION PLAT IN BOOK 28
PAGE 62, OF RECORDS

WEBER COUNTY DID NOT
SIGN DEDICATION PLAT