

PART OF THE N.W. 1/4 OF SECTION 15, T.5N., R.2W., S.L.B. & M.
WEAVER SUBDIVISION


309

IN ROY CITY

TAXING UNIT: 41

SCALE 1" = 50'

SEE PAGE 71

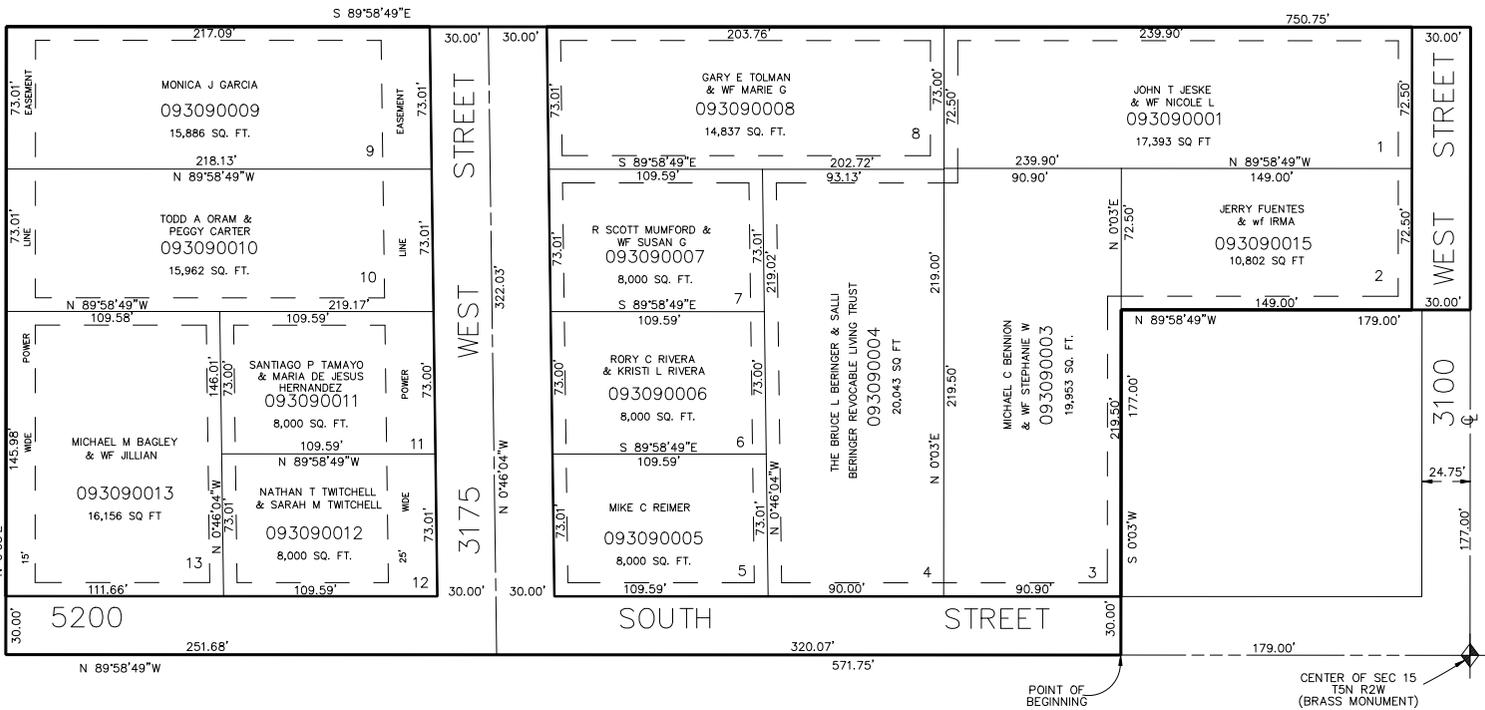

SEE PAGE 71

SEE PAGE 71

SEE PAGE 71

7" UTILITY & DRAINAGE EASEMENTS EACH SIDE OF PROPERTY LINES AS INDICATED BY DASHED LINES, EXCEPT AS OTHERWISE SHOWN.

FOR COMPLETE ENG. DATA SEE ORIGINAL DEDICATION PLAT IN BOOK 28, PAGE 62 OF RECORDS.

WEBER COUNTY DID NOT SIGN DEDICATION PLAT.