


# PART OF THE N.W.1/4 OF SEC. 21. T.5N., R.2W., S.L.B. & M. ALAND OF HONEY SUBDIVISION NO. 10

310

IN ROY CITY

SCALE 1" TO 50'

TAXING UNIT: 40

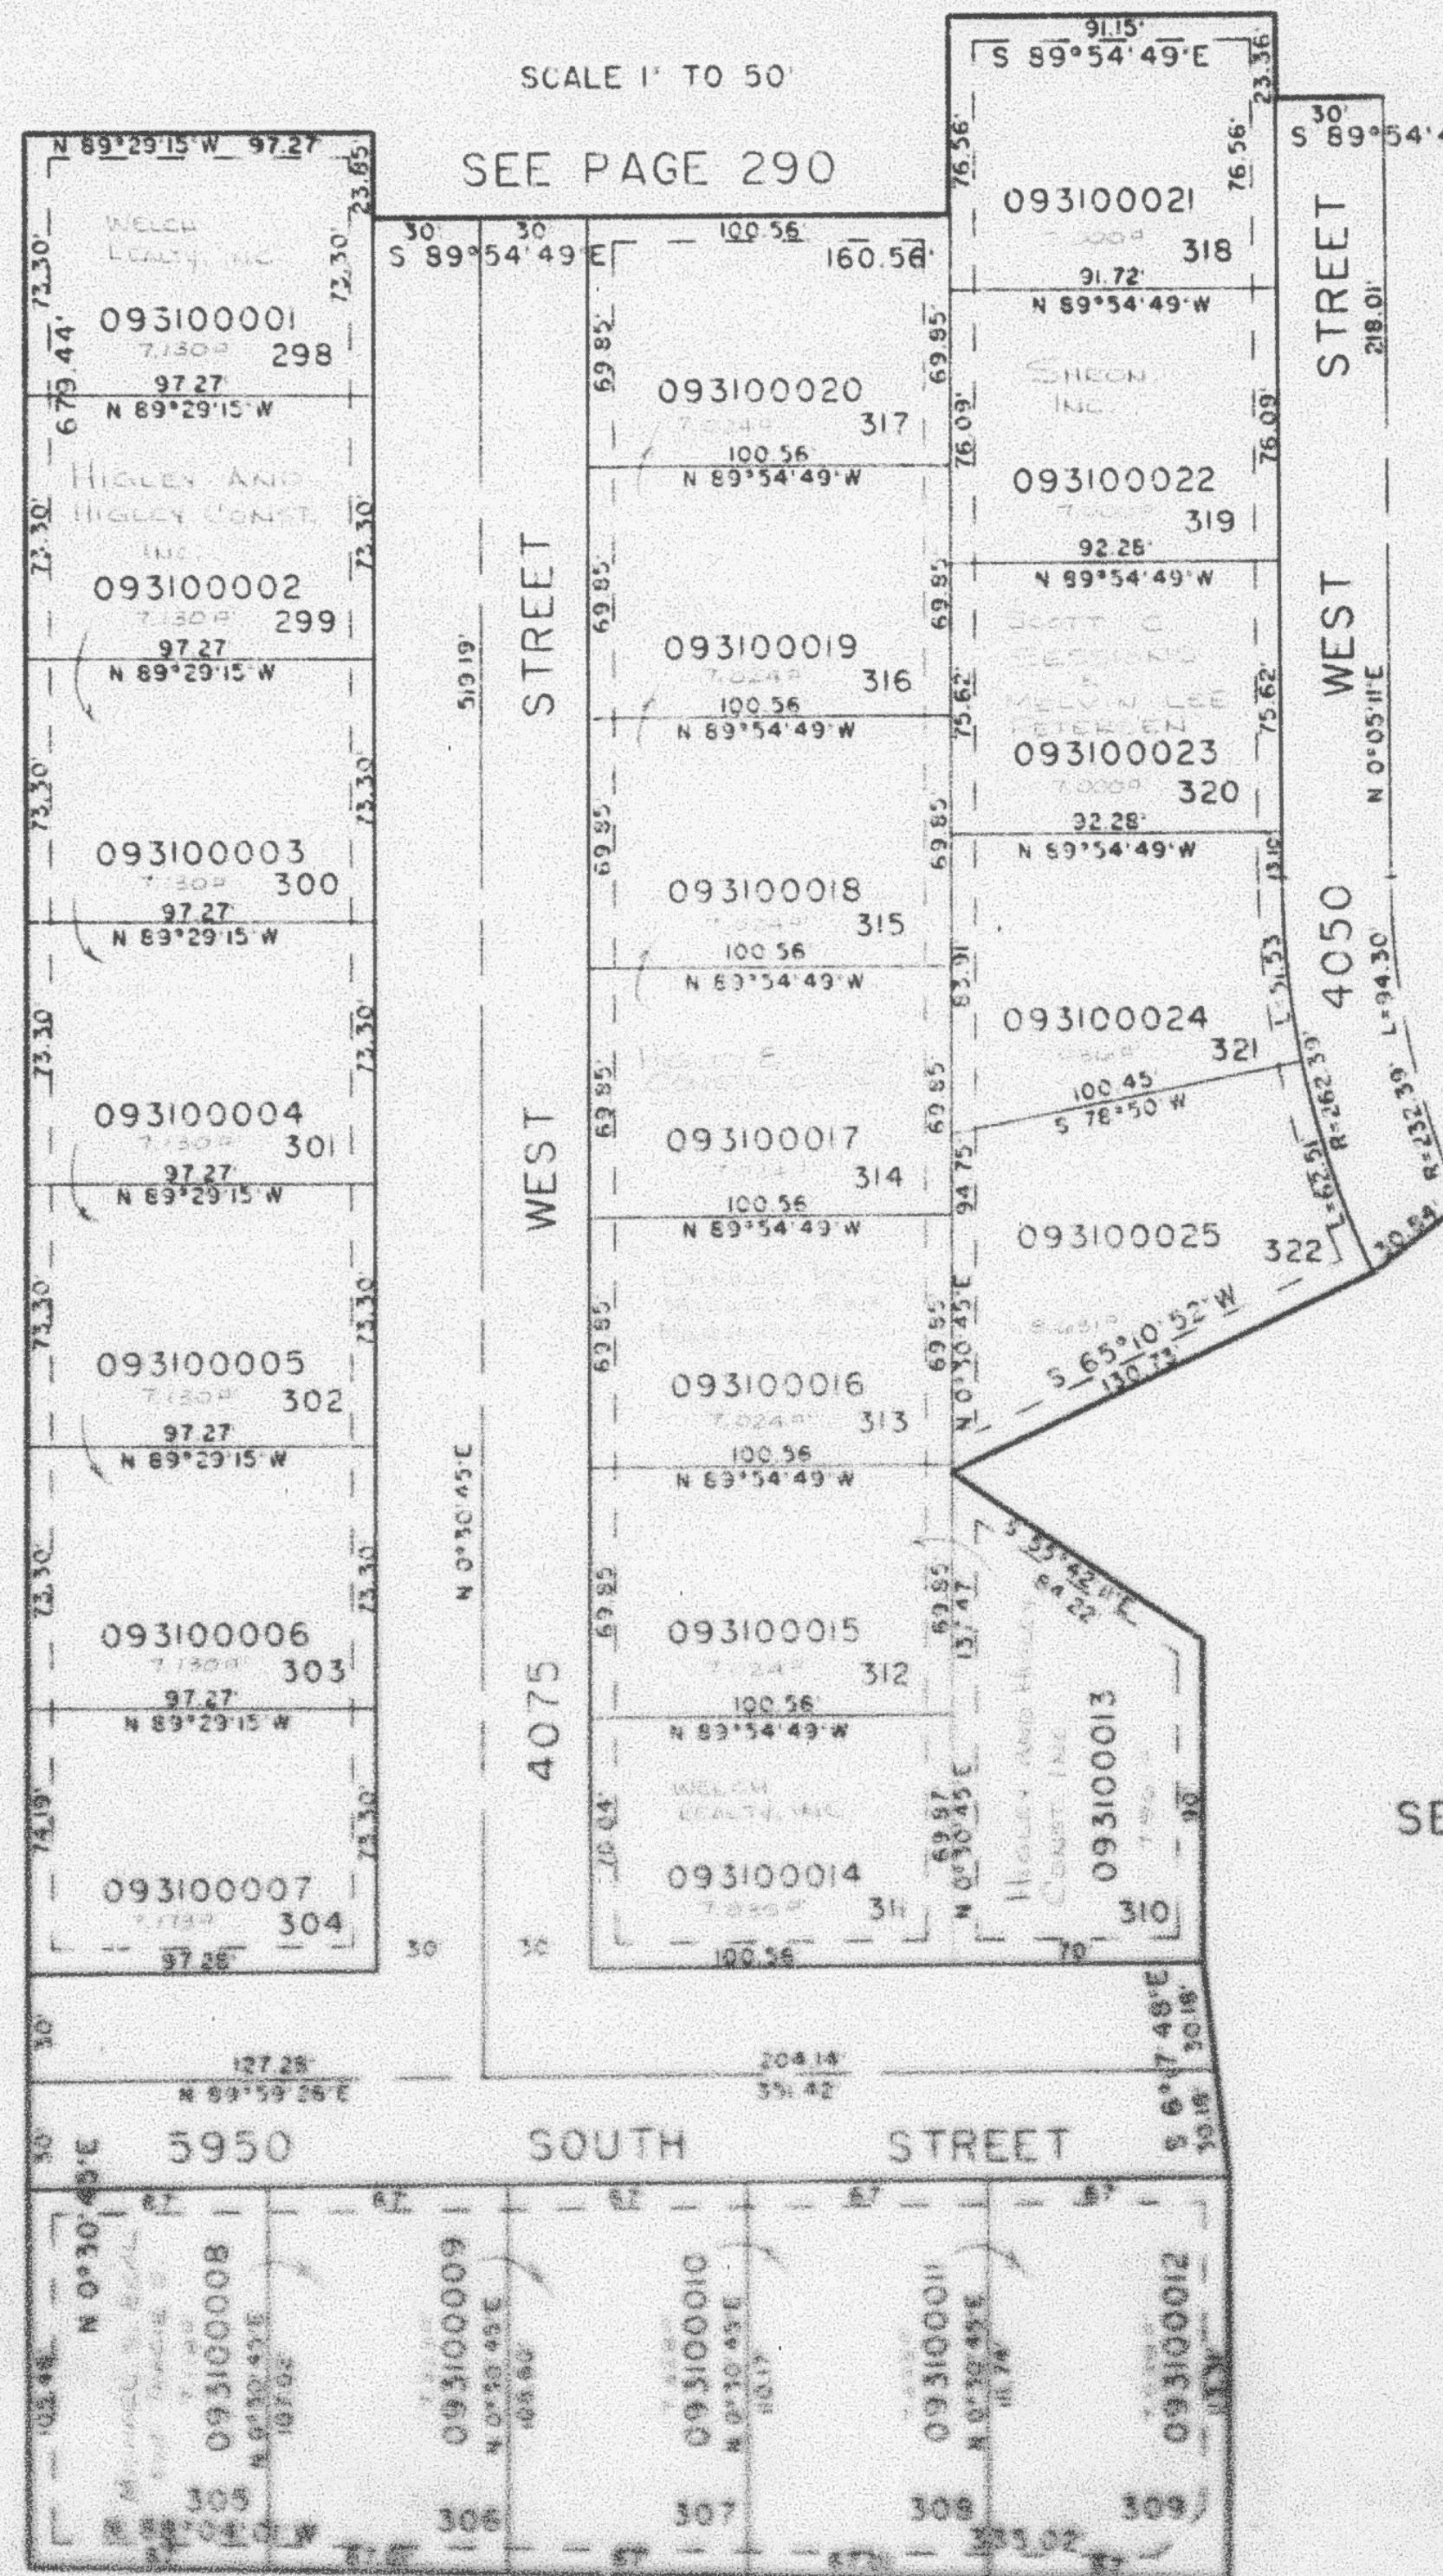

EXCEPT WHERE OTHERWISE  
SHOWN ALL LOTS OWNED BY:  
JAMES A ALAND

SEE PAGE  
311

SEE PAGE  
83

SEE PAGE 312

7. UTILITY AND DRAINAGE EASEMENTS  
EACH SIDE OF PROPERTY LINE  
AS INDICATED BY DASHED LINES  
EXCEPT AS OTHERWISE SHOWN

FOR COMPLETE EME DATA SEE  
ORIG. RECDICATION PLAT IN  
BOOK 26, PAGE 64 OF RECORDS

SEE PAGE 83