


PART OF THE N.W.1/4 OF SEC. 21, T.5N., R.2W., S.L.B. & M.  
**ALAND OF HONEY SUBDIVISION NO. 10**

310

TAXING UNIT: 40

IN ROY CITY  
 SCALE 1" = 50'

SEE PAGE 290

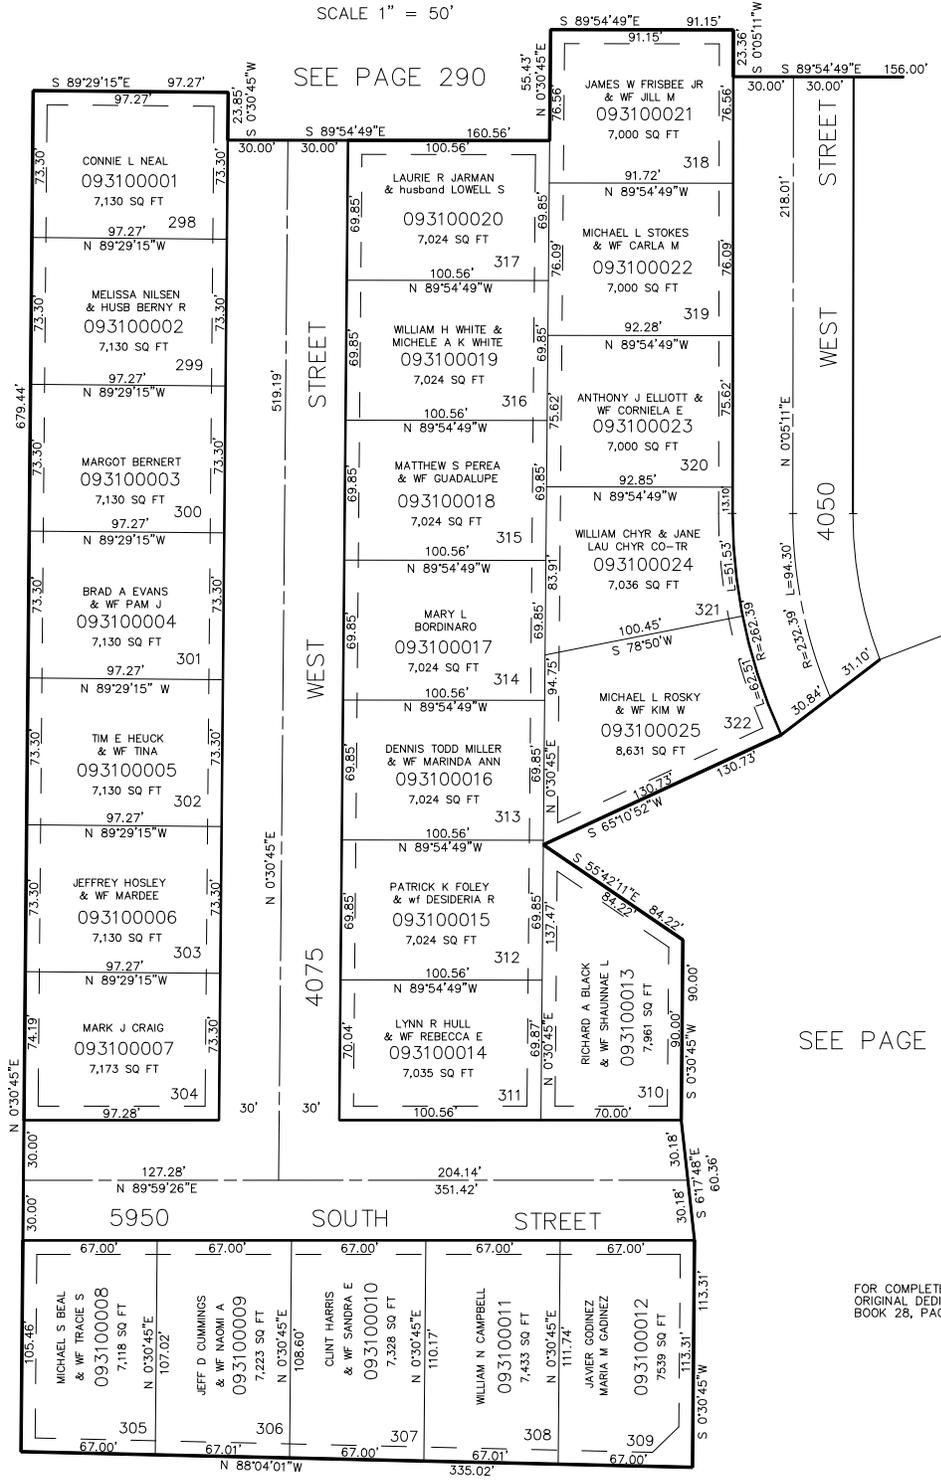

SEE PAGE 311

SEE PAGE 312

SEE PAGE 83

7' UTILITY AND DRAINAGE EASEMENTS  
 EACH SIDE OF PROPERTY LINE AS  
 INDICATED BY DASHED LINES, EXCEPT  
 AS OTHERWISE SHOWN.

FOR COMPLETE ENG. DATA SEE  
 ORIGINAL DEDICATION PLAT IN  
 BOOK 28, PAGE 64 OF RECORDS.