

PART OF THE N.W. 1/4 OF SEC. 21, T.5N., R.2W., S.L.B. & M. ALAND OF HONEY SUBDIVISION NO. 10

IN ROY CITY

TAXING UNIT: 40


SCALE 1" TO 50'

EXCEPT WHERE OTHERWISE SHOWN
ALL LOTS OWNED BY:
EDENVILLE TITLE COMPANY,
INC. TRUSTEE

SEE PAGE 291

SEE PAGE
310

SEE PAGE 261

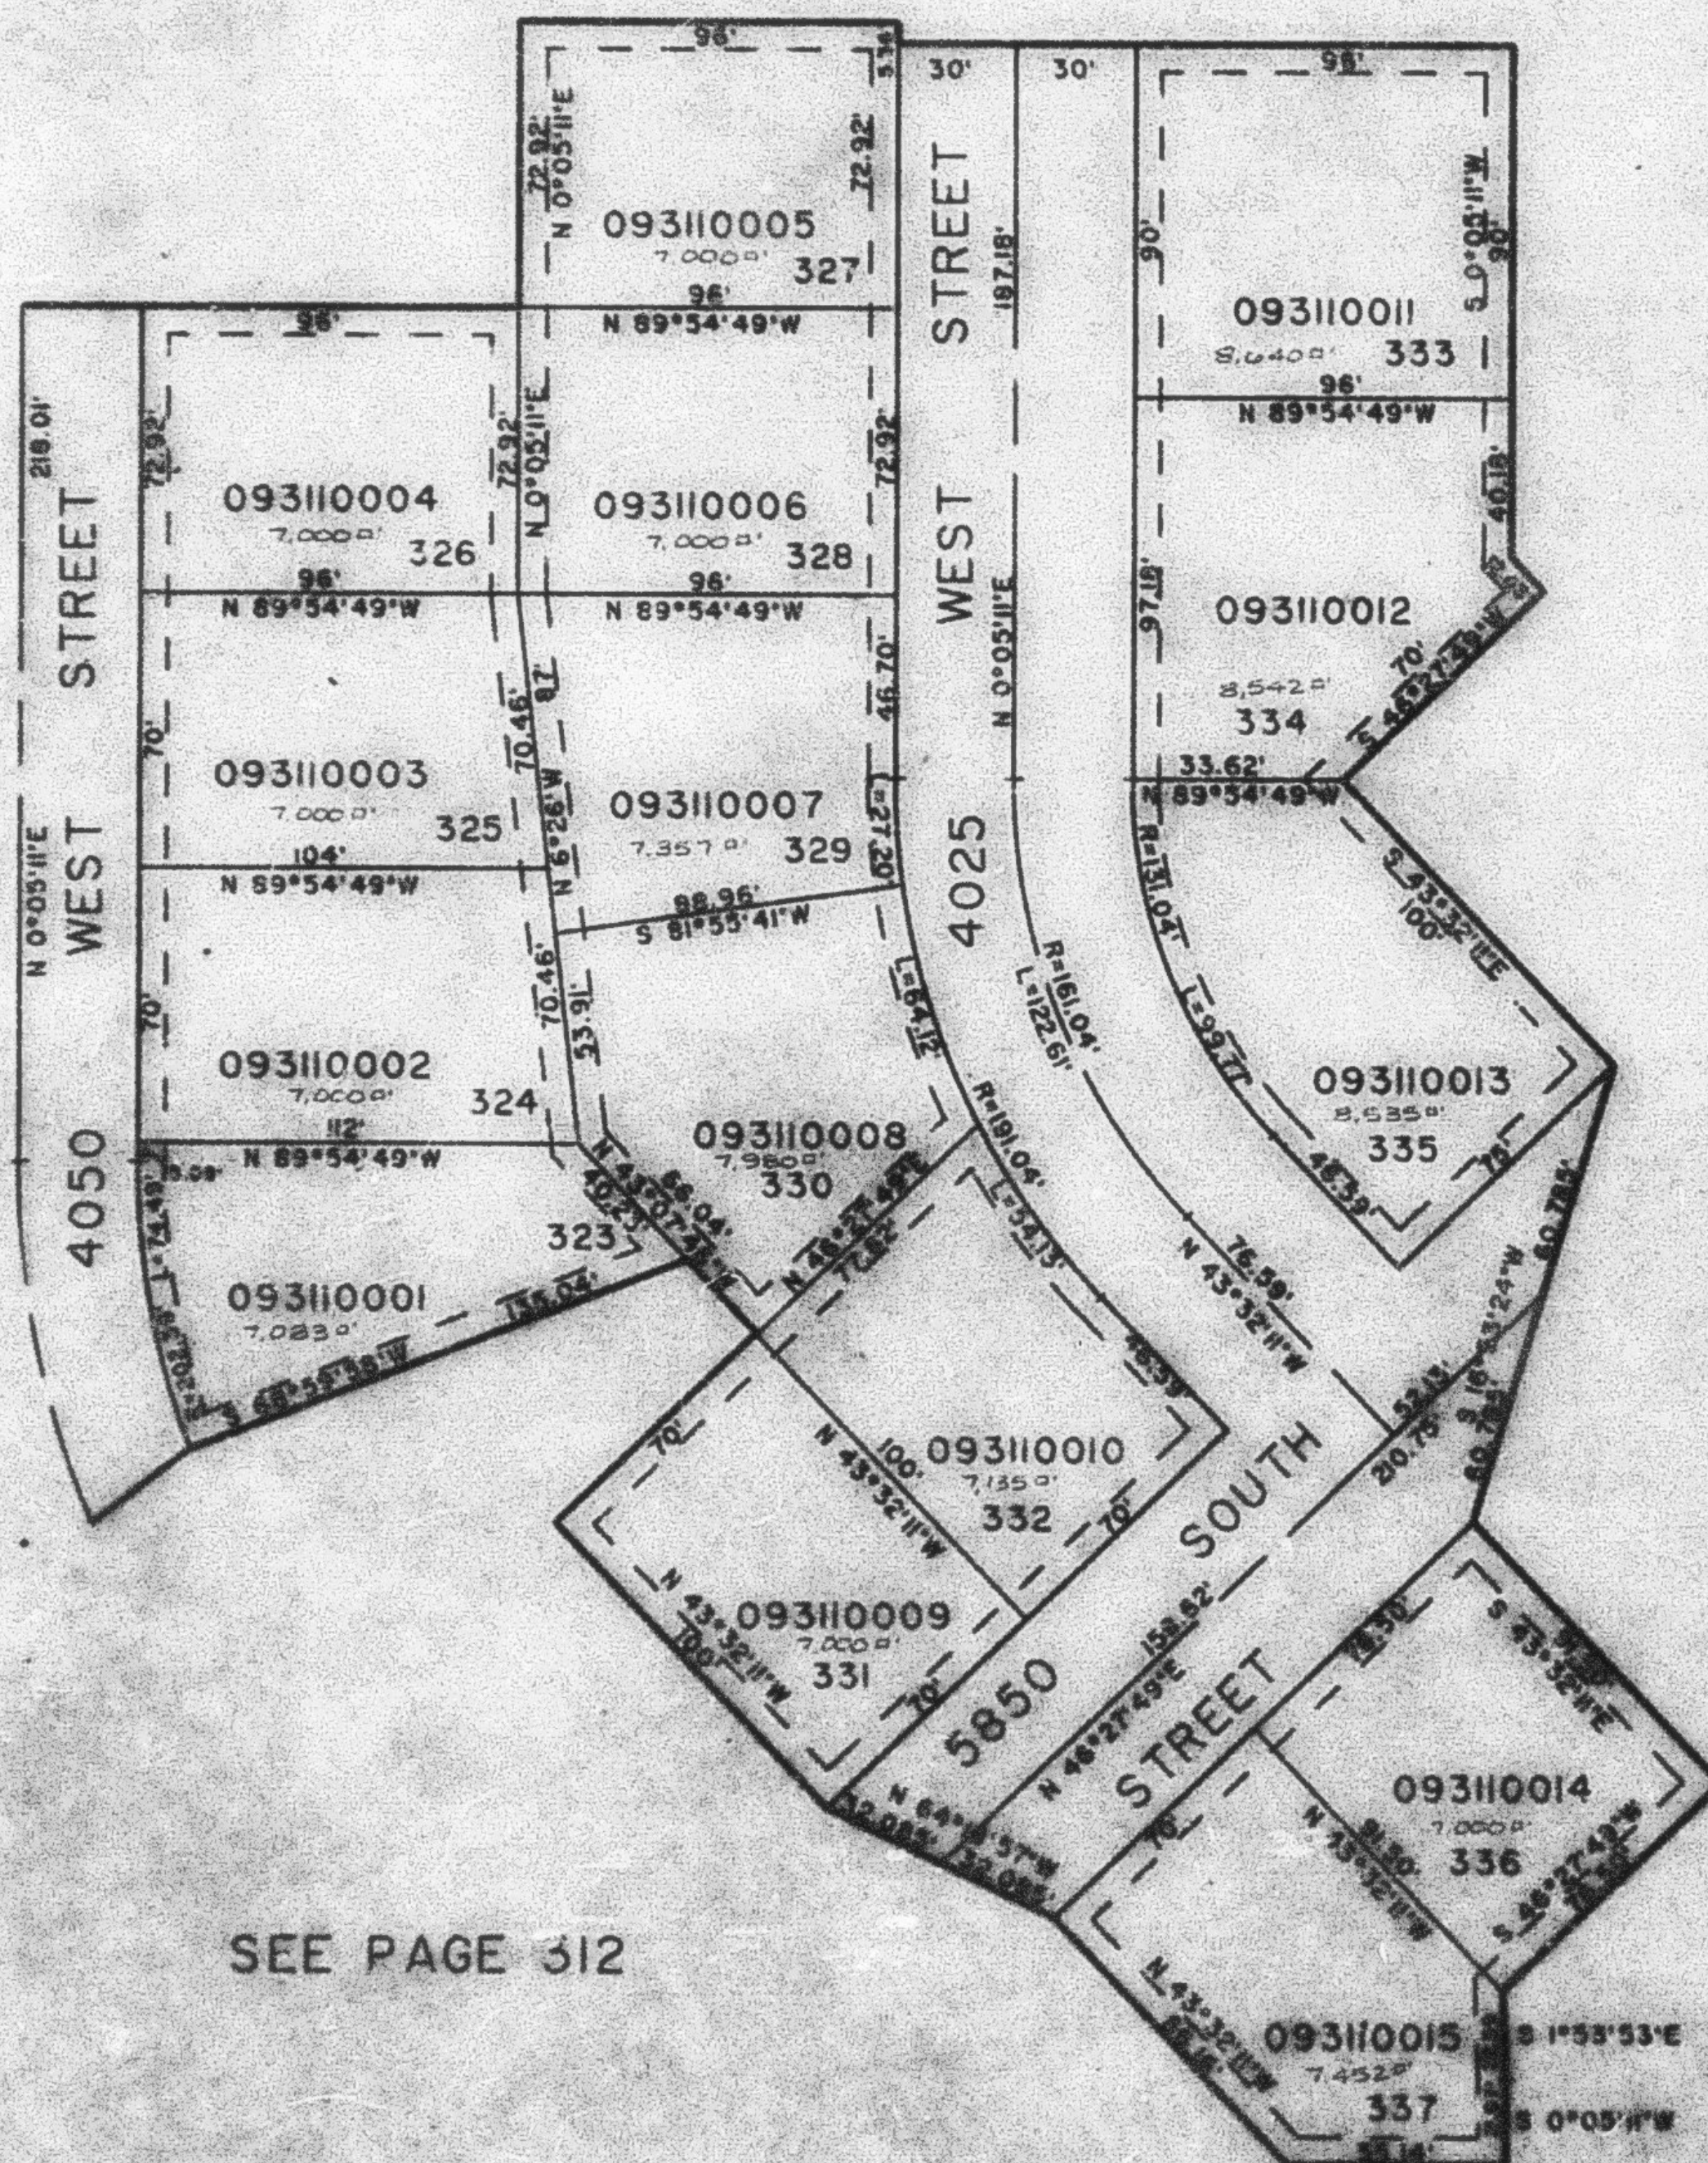

SEE PAGE 312

UTILITY & DRAINAGE EASEMENTS
FOR SIDE OF PROPERTY LINE
AS INDICATED BY DASHED LINES,
EXCEPT AS OTHERWISE SHOWN

FOR COMPLETE DATA SEE
ORIGINAL RECORDS, PART 10
BOOK 28, PAGE 24 OF RECORDS