

PART OF THE N.W. 1/4 OF SEC. 21. T.5N., R.2W., S.L.B. & M. ALAND OF HONEY SUBDIVISION NO. 10

311

IN ROY CITY

TAXING UNIT: 40


SCALE 1" TO 50'

EXCEPT WHERE OTHERWISE SHOWN
ALL LOTS OWNED BY:
JAMES A. ALAND

SEE PAGE 291

SEE PAGE
310

SEE PAGE 261

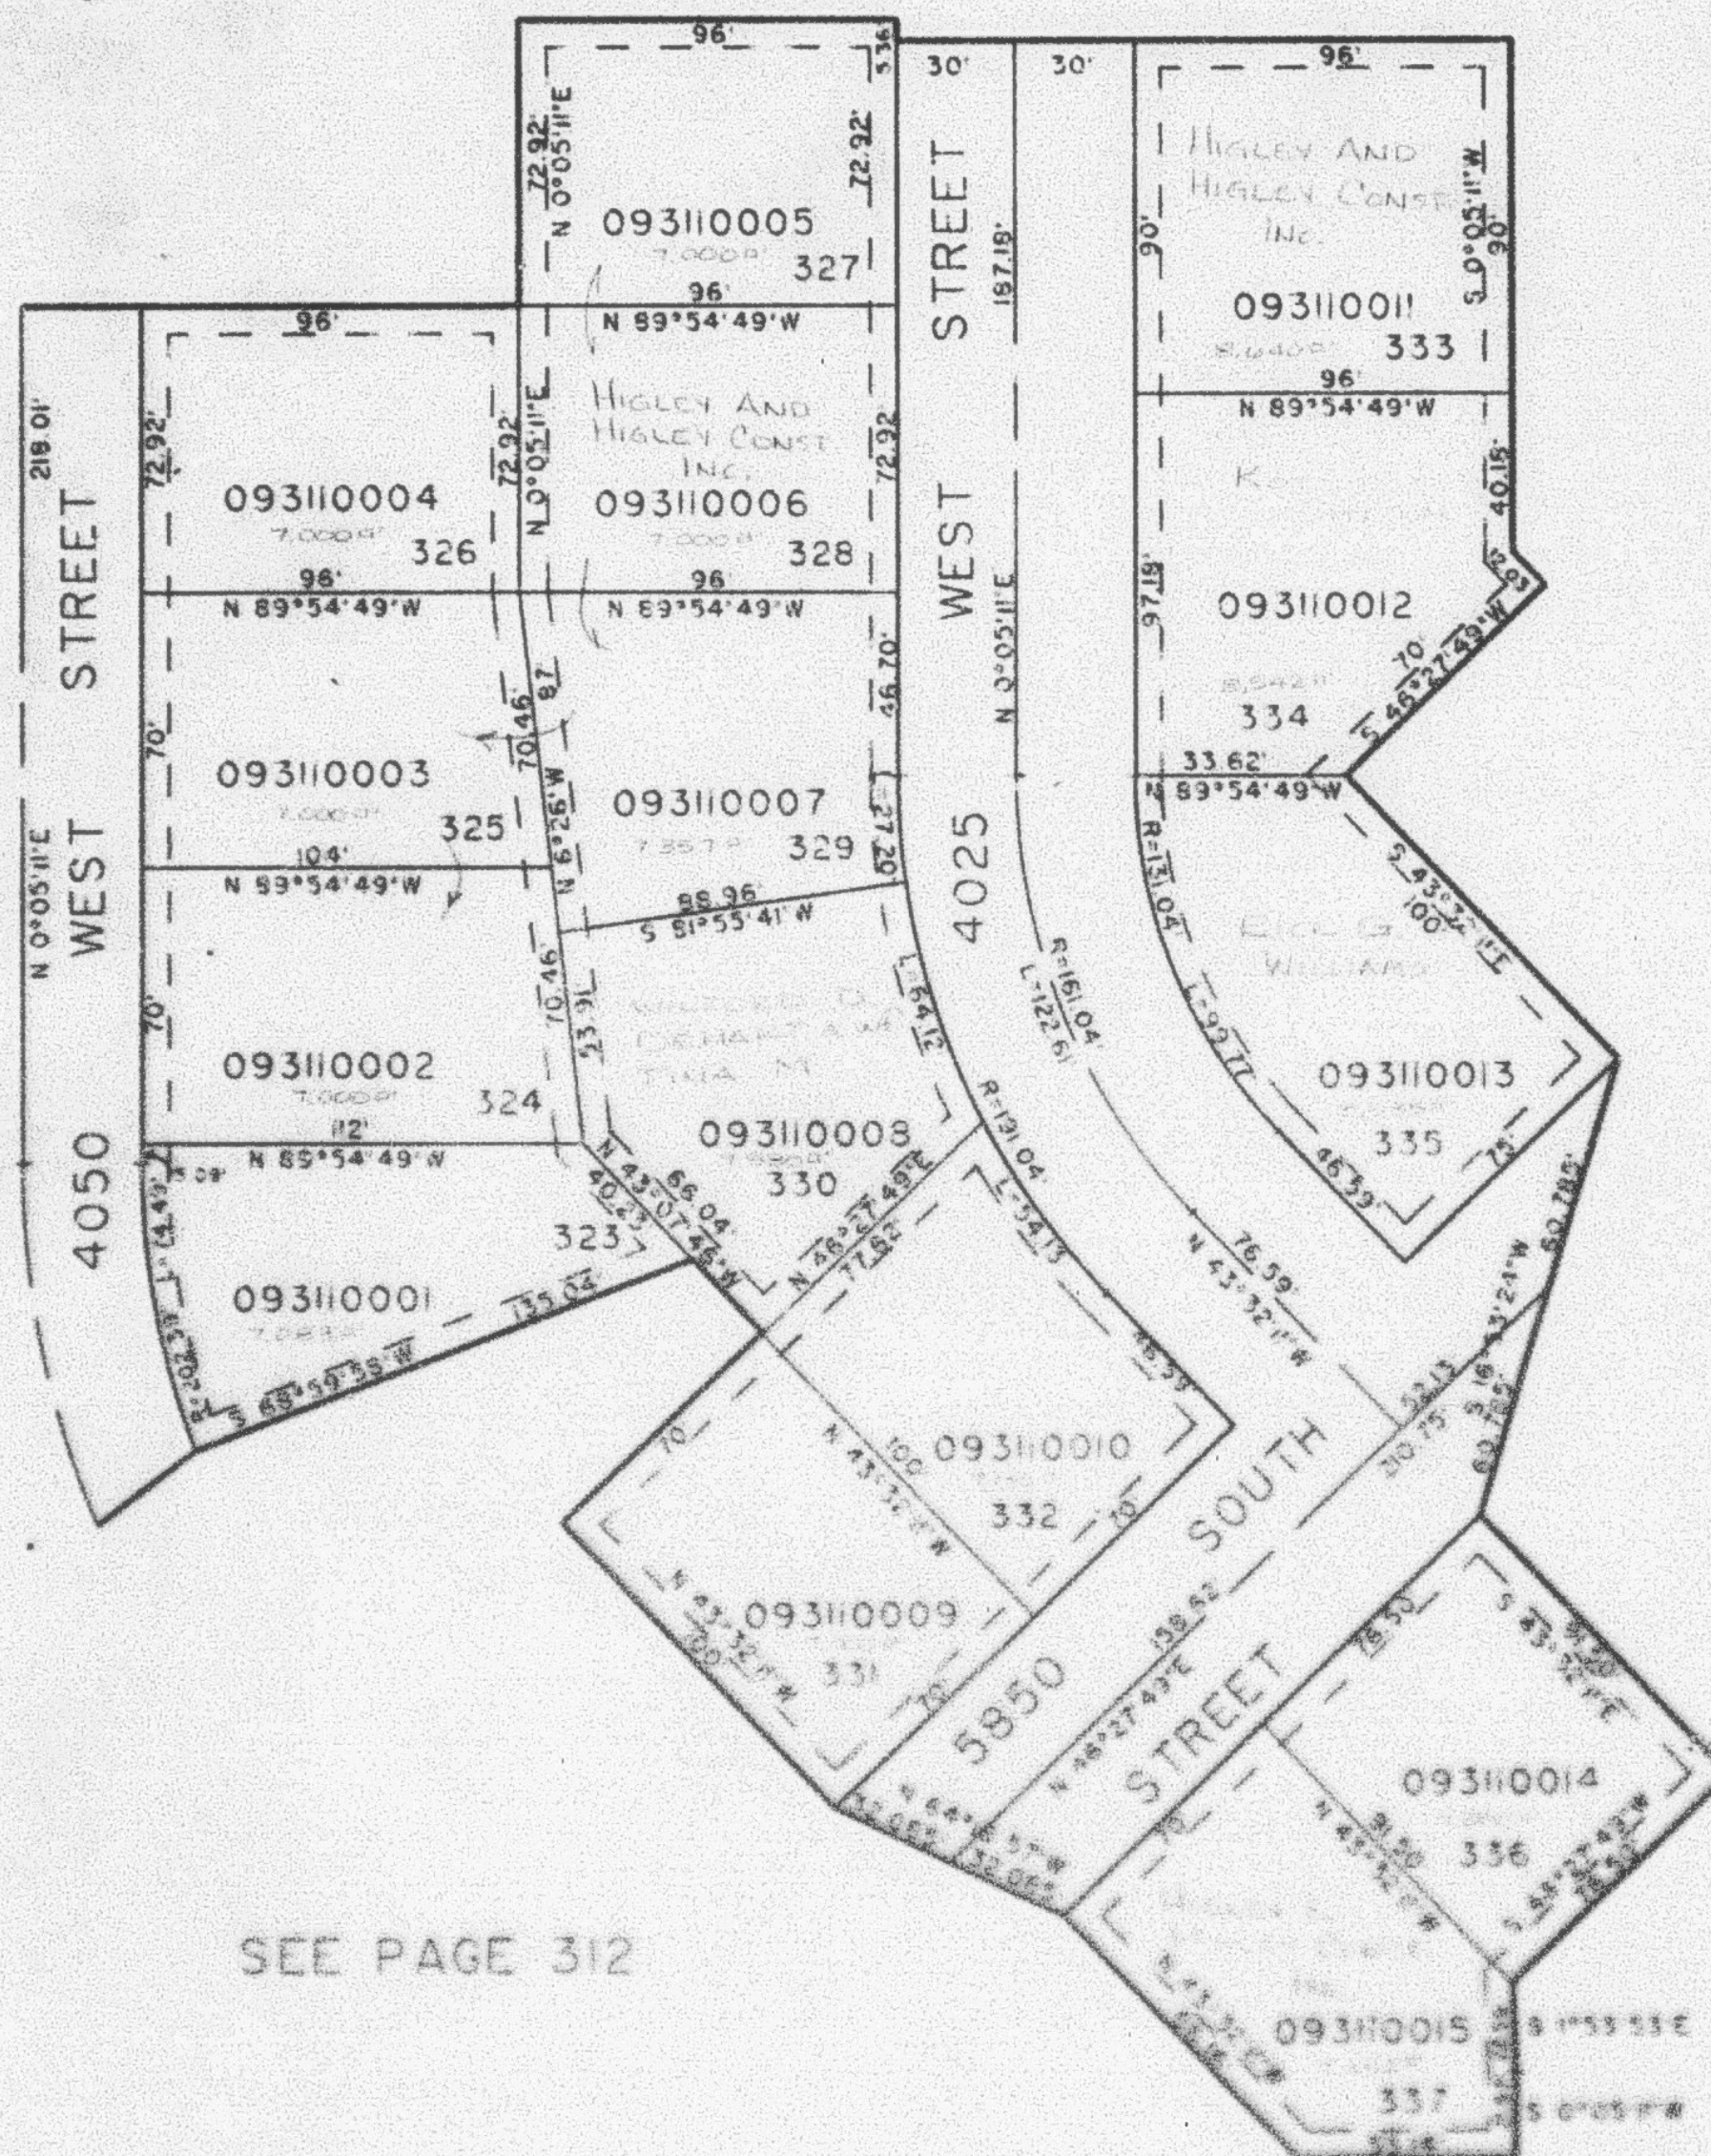

SEE PAGE 312

UTILITY & DRAINAGE EASEMENTS
ON SIDE OF PROPERTY LINE
AS INDICATED BY DASHED LINES
EXCEPT AS OTHERWISE SHOWN

FOR COMPLETE PLOT DATA SEE
OR'S RECORDATION PLAT IN
BOOK 28, PAGE 44 OF RECORDS