

PART OF THE N.W. 1/4 OF SEC. 21, T.5N., R.2W., S.L.B. & M.
ALAND OF HONEY SUBDIVISION NO. 10

321

IN ROY CITY

TAXING UNIT: 40


SCALE 1" TO 50'

EXCEPT WHERE OTHERWISE SHOWN
 ALL LOTS OWNED BY
 JAMES A. ALAND

SEE PAGE 291

SEE PAGE 310

SEE PAGE 261

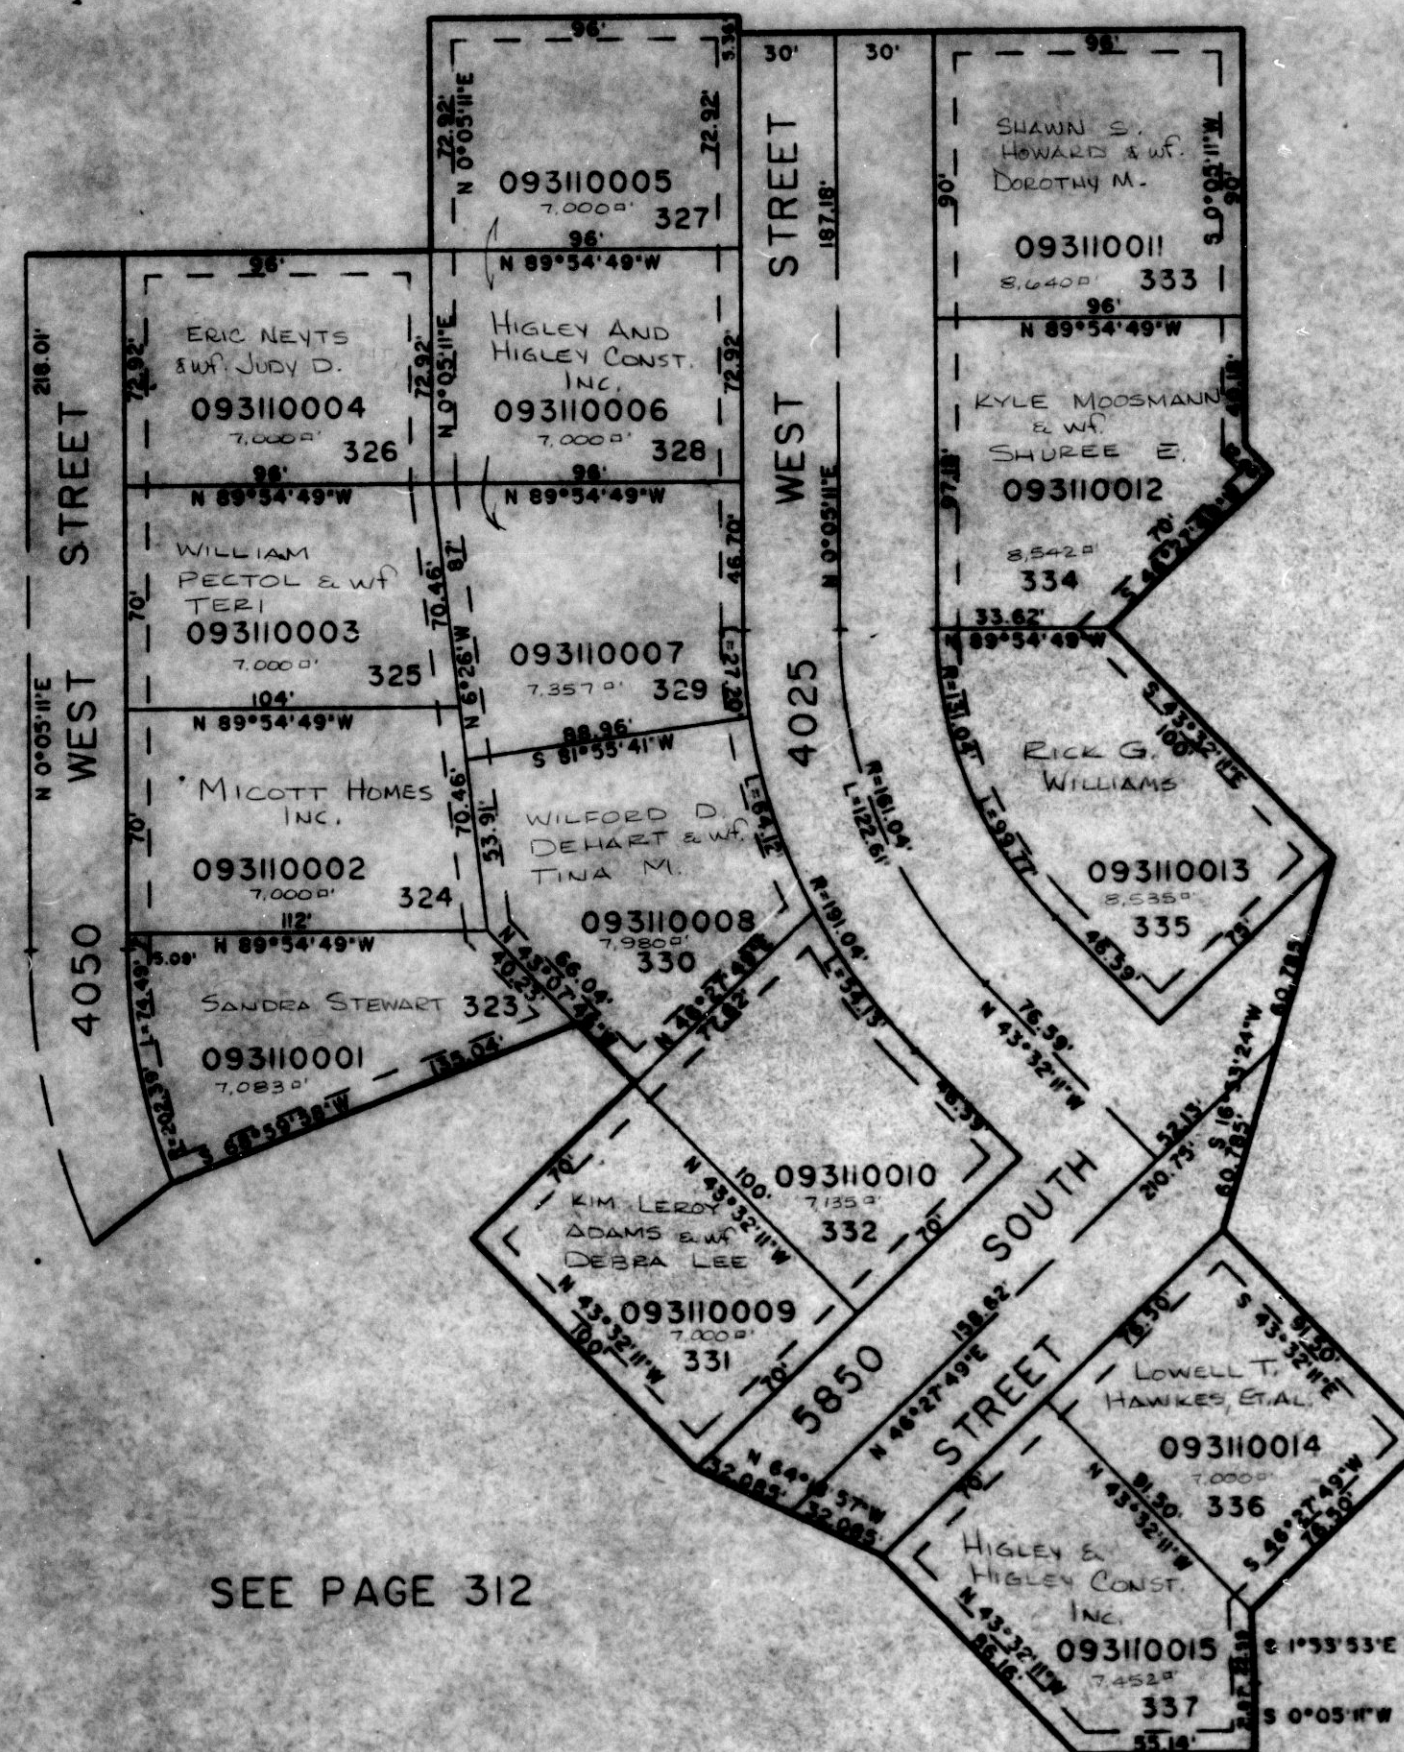

SEE PAGE 312

UTILITY & DRAINAGE EASEMENTS
 EACH SIDE OF PROPERTY LINE
 AS INDICATED BY DASHED LINES
 EXCEPT AS OTHERWISE SHOWN

FOR COMPLETE ENG. DATA SEE
 ORIG. DEDICATION PLAT IN
 BOOK 28, PAGE 64 OF RECORDS