

PART NW 1/4 SEC. 21, T6N, R2W, S.L.B. 8 M.
ALAND OF HONEY SUBDIVISION NO. 11

LOTS 338 TO 357

ROY CITY

SCALE 1" TO 50'

EXCEPT WHERE OTHERWISE SHOWN
ALL LOTS OWNED BY
CON-FED SERVICE CORPORATION

TAXING UNIT: 40

SEE PAGE 310

SEE PAGE 311

SEE PAGE 311


SEE PAGE 310

SEE PAGE 83

SEE PAGE 262

7' UTILITY & DRAINAGE EASEMENTS
EACH SIDE OF PROPERTY LINE
AS INDICATED BY DASHED LINES
EXCEPT AS OTHERWISE SHOWN

FOR COMPLETE EASE DATA
SEE PLAT 22, PAGE 65

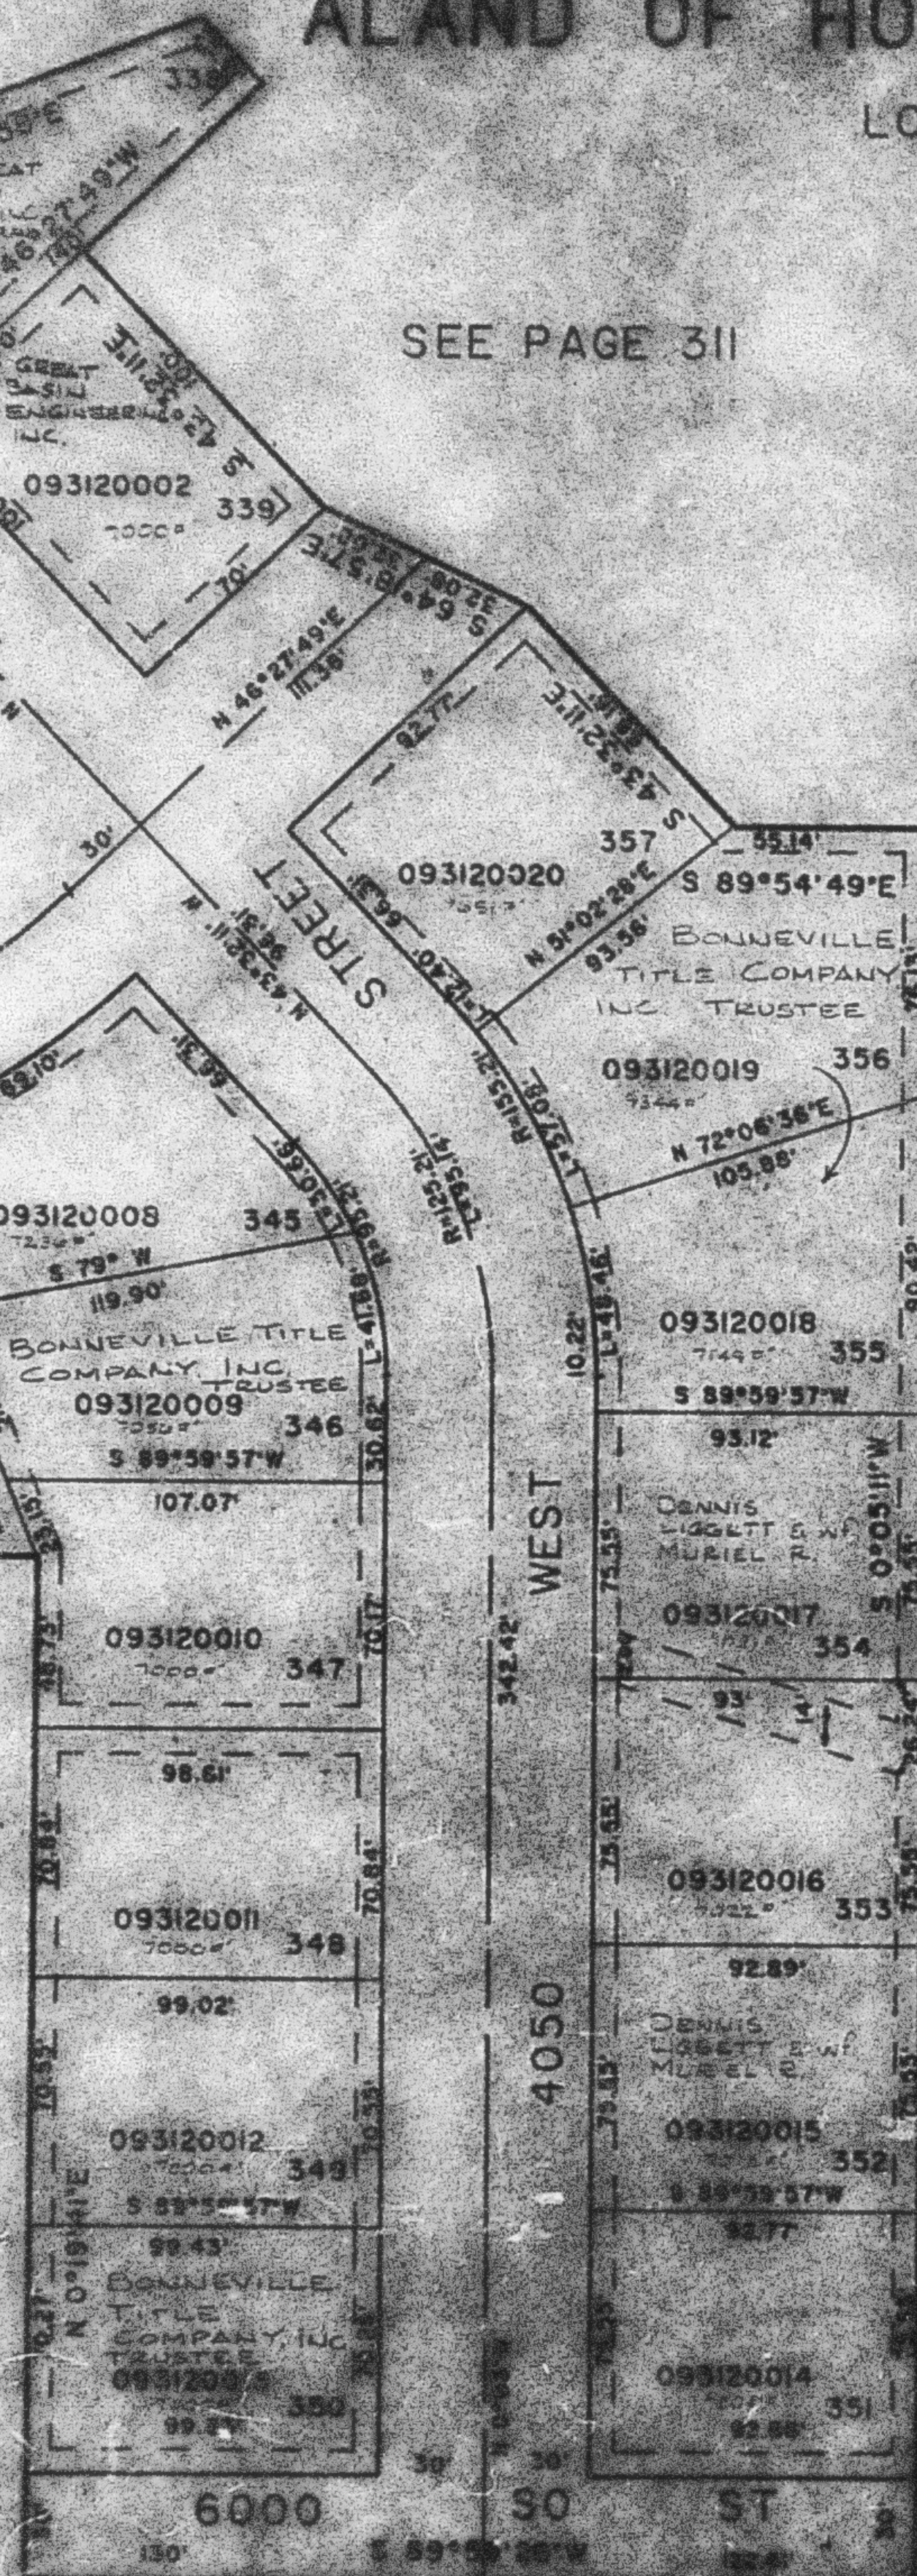

SEE PAGE 83