


PART NW 1/4 SEC. 21, T5N, R2W, S.L.B. & M. ALAND OF HONEY SUBDIVISION NO. 11

LOTS 338 TO 357

ROY CITY

SCALE 1" TO 50'

TAXING UNIT: 40

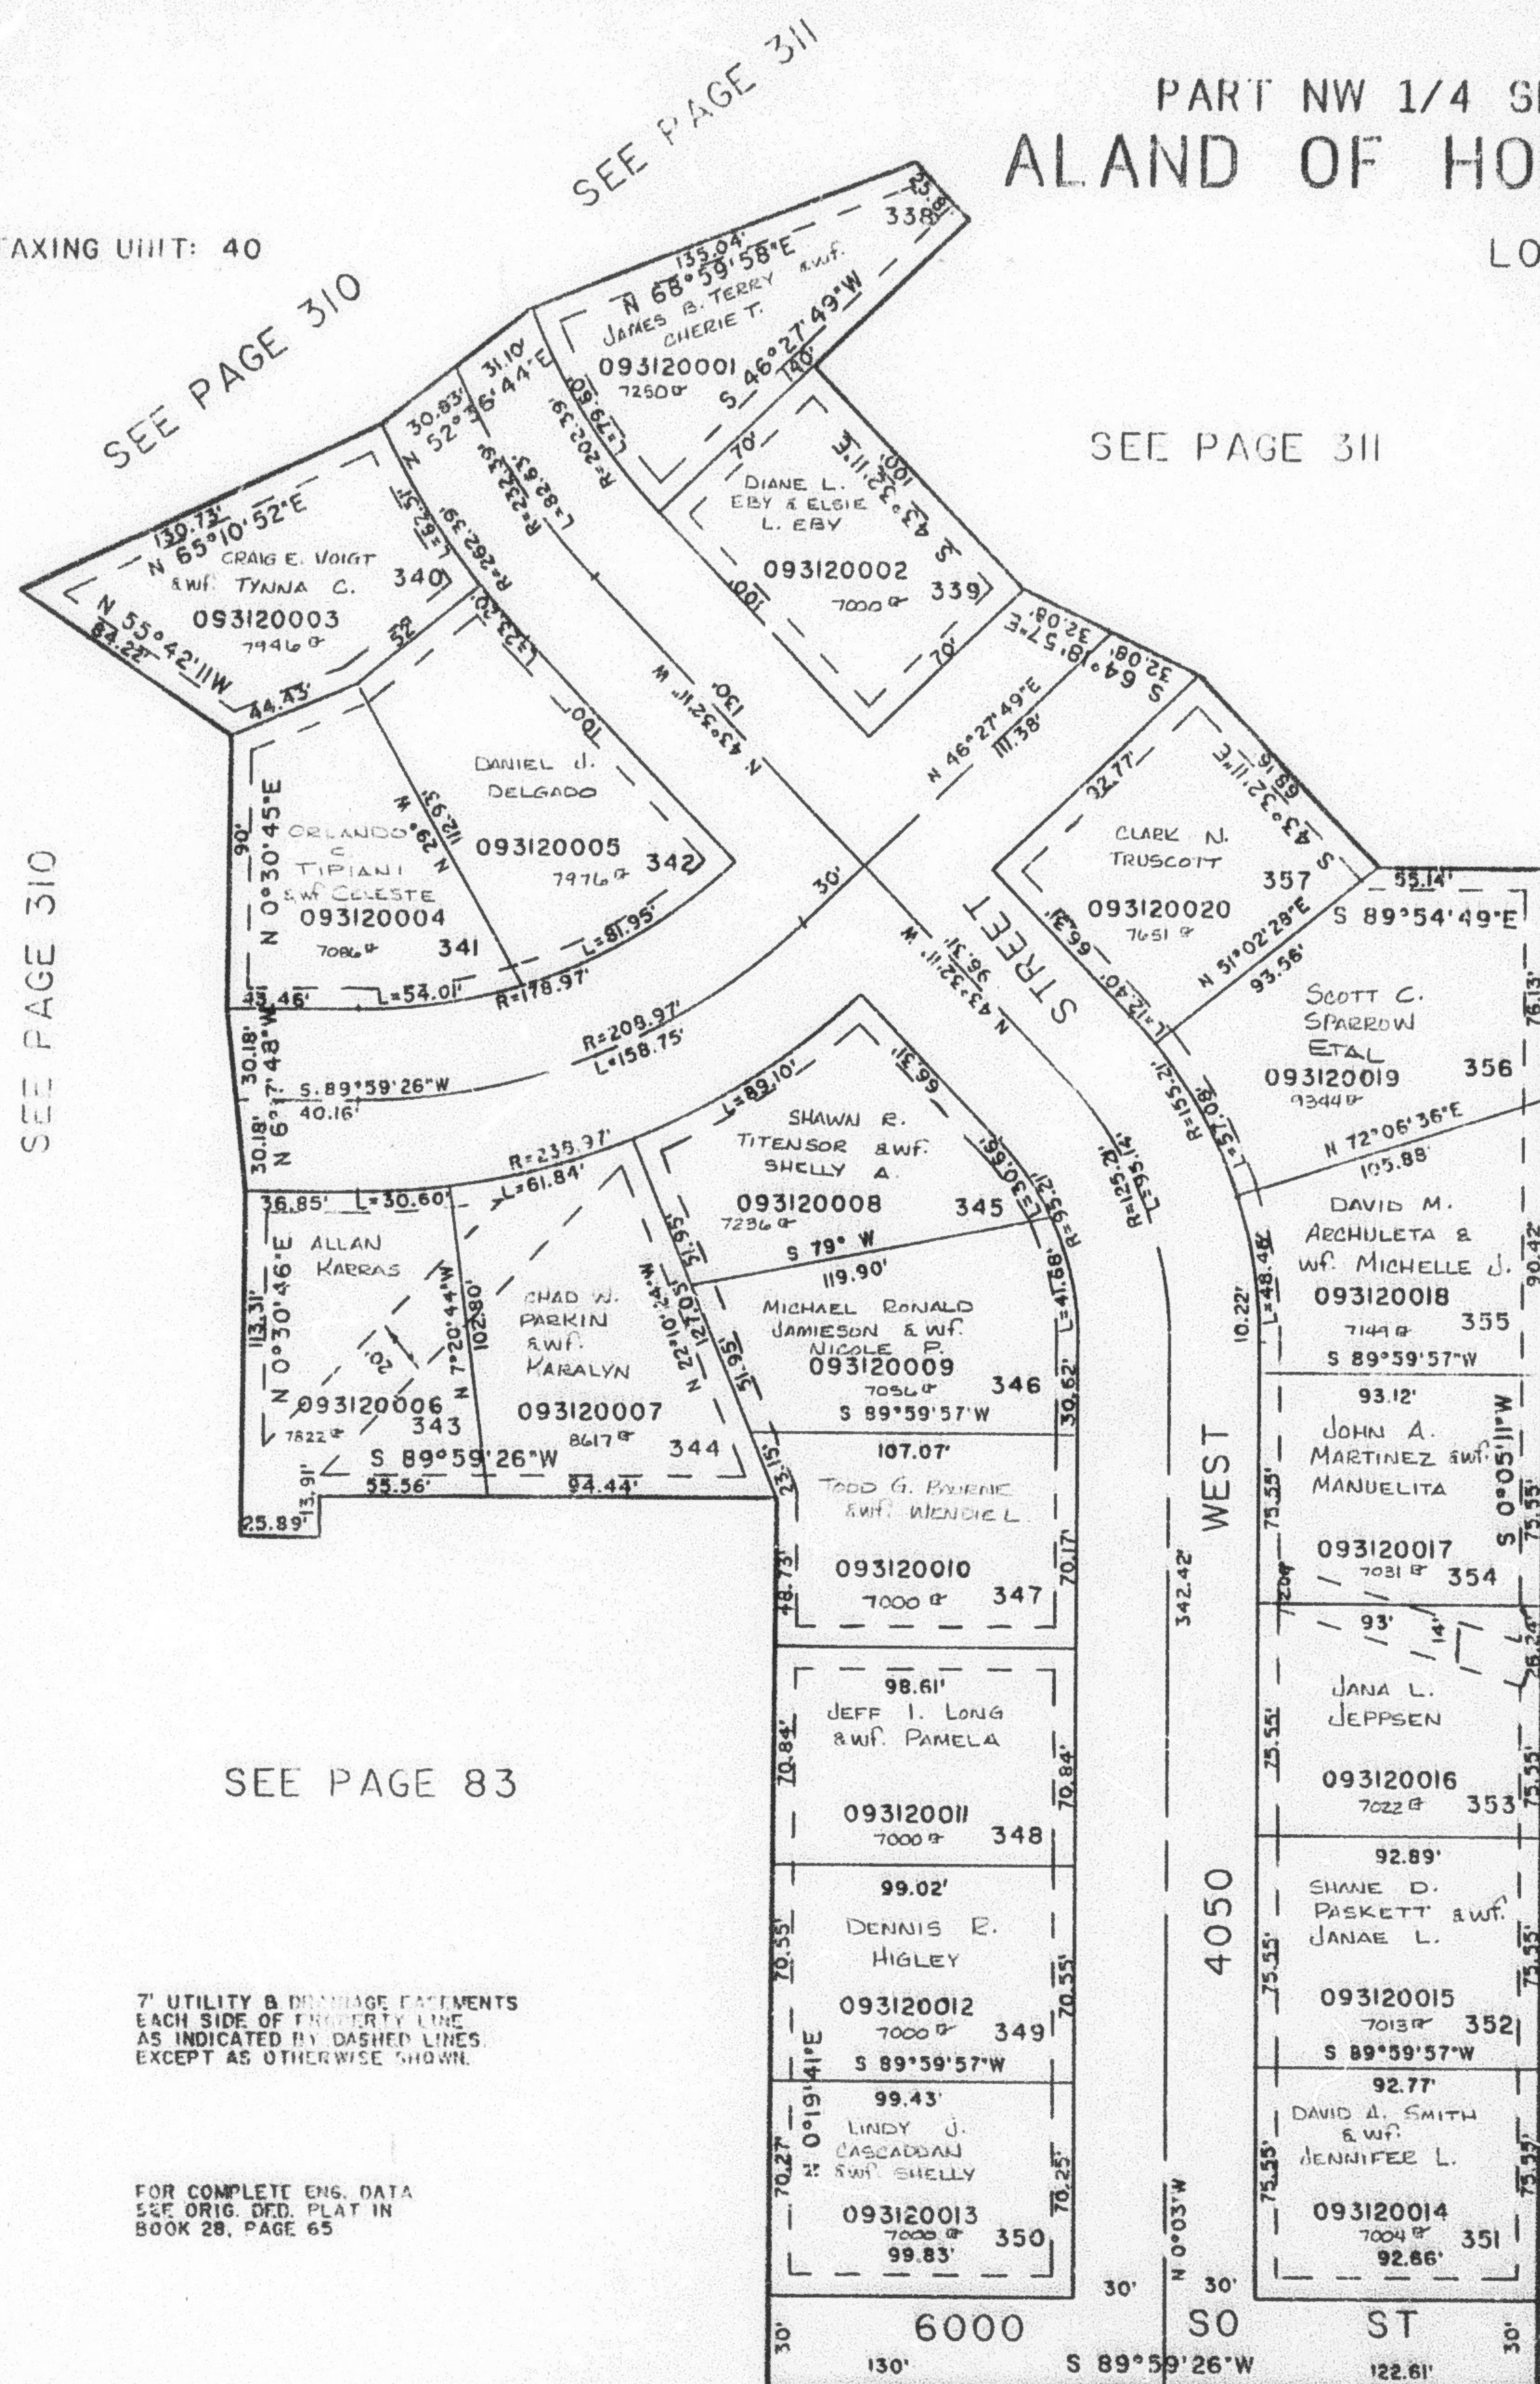

SEE PAGE 310

SEE PAGE 311

SEE PAGE 311

SEE PAGE 83

SEE PAGE 262

7' UTILITY & DRAINAGE EASEMENTS
EACH SIDE OF PROPERTY LINE
AS INDICATED BY DASHED LINES
EXCEPT AS OTHERWISE SHOWN.

FOR COMPLETE ENG. DATA
SEE ORIG. DEF. PLAT IN
BOOK 28, PAGE 65

SEE PAGE 83

CENTER SEC 21
T5N, R2W (BRASS CAP)