


PART NW 1/4 SEC. 21, T.5N., R.2W., S.L.B. & M.
ALAND OF HONEY SUBDIVISION NO. 11

LOTS 338 TO 357

IN ROY CITY

SCALE 1" = 50'

TAXING UNIT: 40

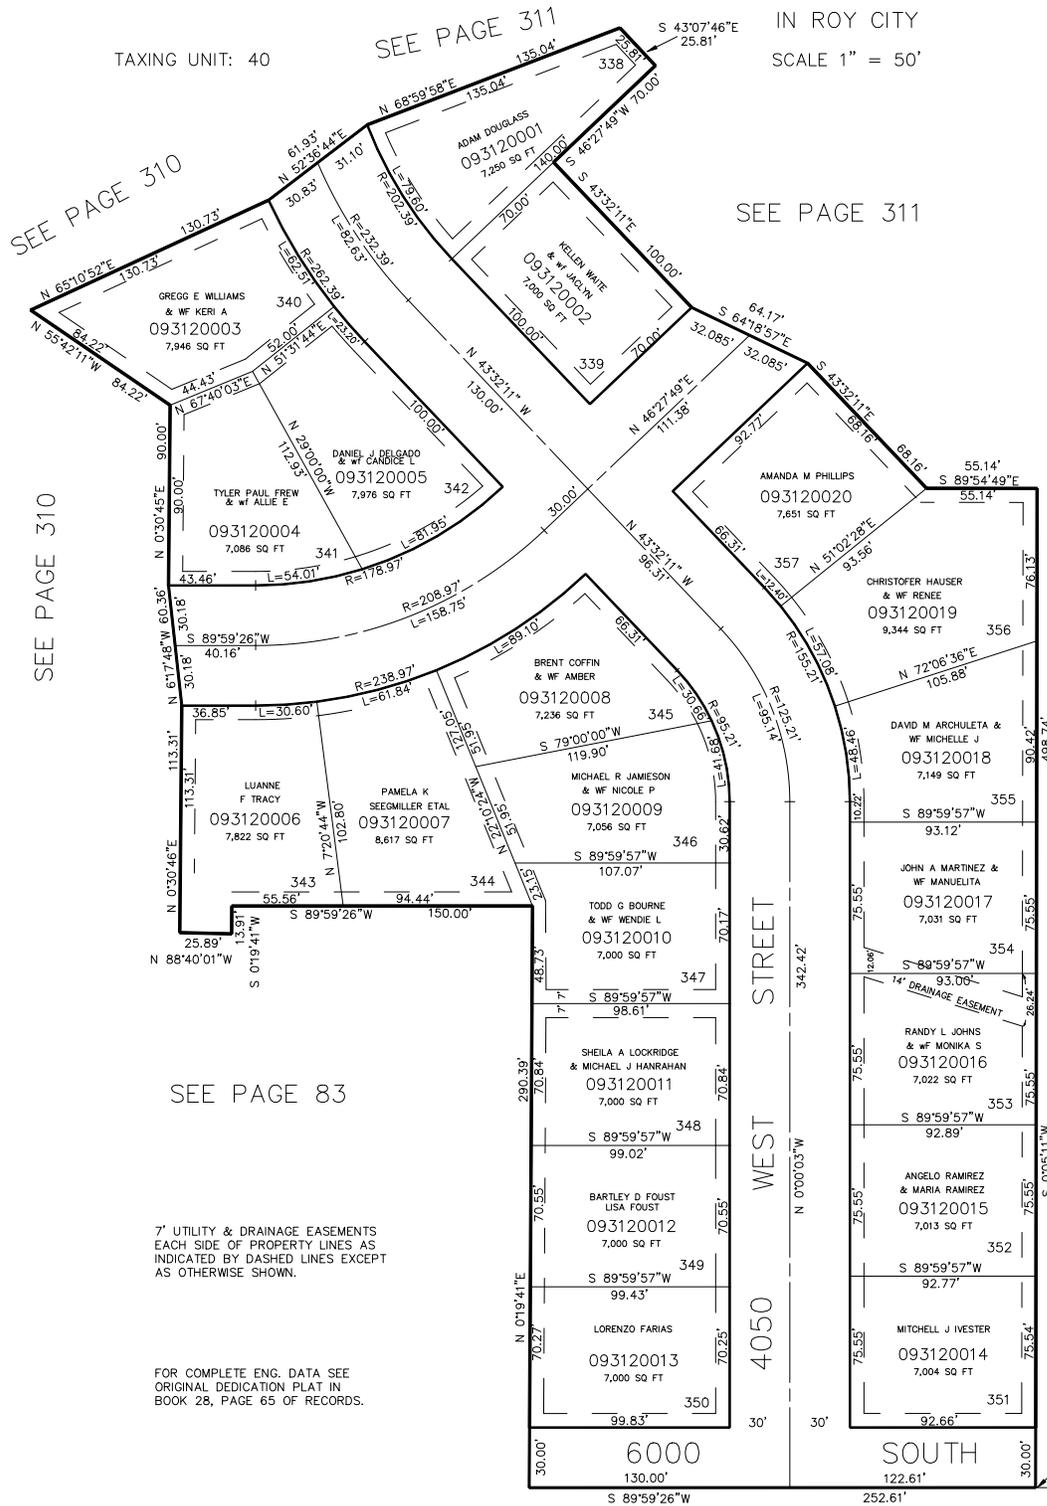

SEE PAGE 311

SEE PAGE 310

SEE PAGE 310

SEE PAGE 83

SEE PAGE 262

7' UTILITY & DRAINAGE EASEMENTS EACH SIDE OF PROPERTY LINES AS INDICATED BY DASHED LINES EXCEPT AS OTHERWISE SHOWN.

FOR COMPLETE ENG. DATA SEE ORIGINAL DEDICATION PLAT IN BOOK 28, PAGE 65 OF RECORDS.

SEE PAGE 83