

PART NW 1/4 SEC. 21, T.5N., R.2W., S.L.B. & M.  
**ALAND OF HONEY SUBDIVISION NO. 11**


312

LOTS 338 TO 357

IN ROY CITY

SCALE 1" = 50'

TAXING UNIT: 40

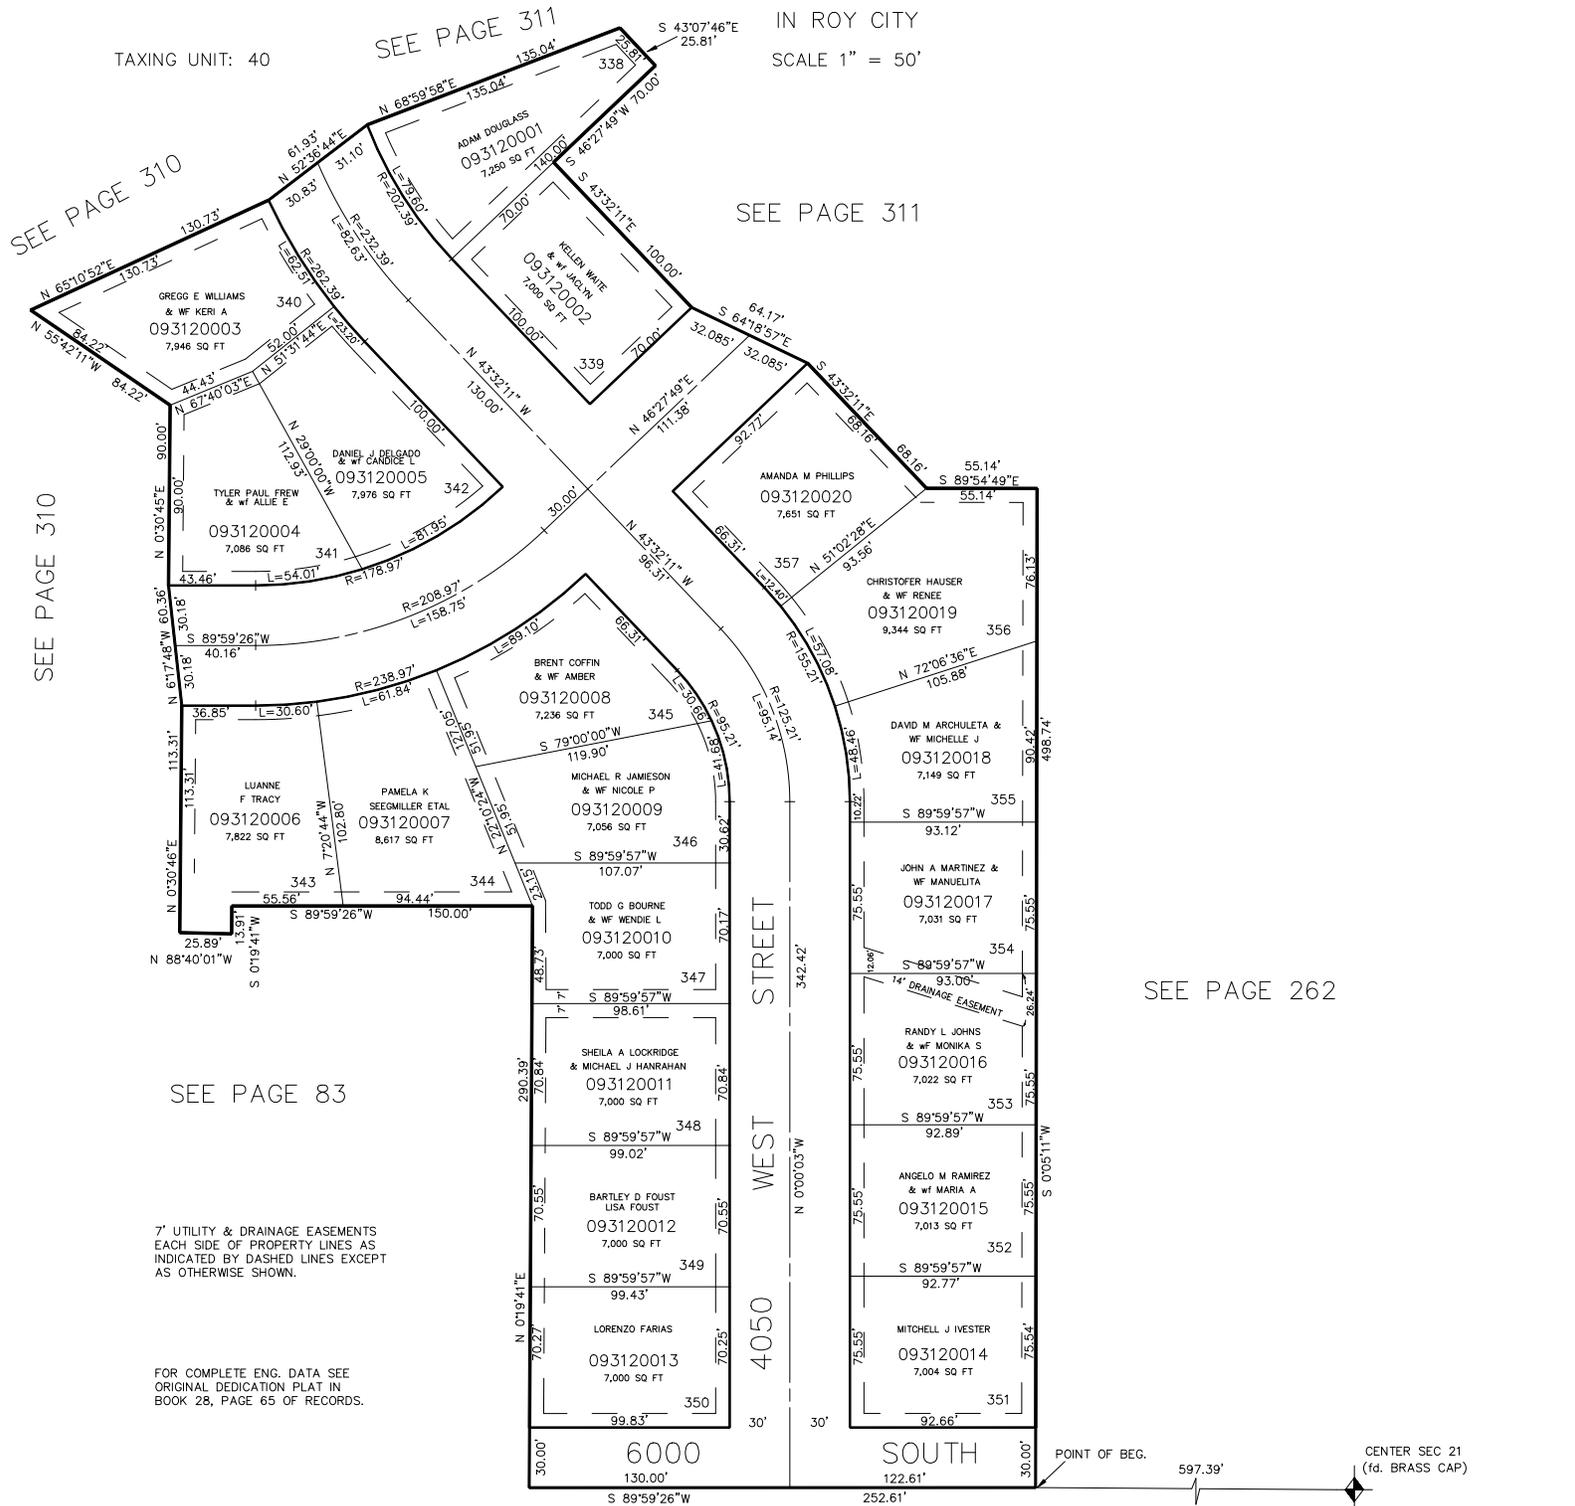

SEE PAGE 310

SEE PAGE 311

SEE PAGE 311

SEE PAGE 310

SEE PAGE 83

SEE PAGE 262

7' UTILITY & DRAINAGE EASEMENTS  
 EACH SIDE OF PROPERTY LINES AS  
 INDICATED BY DASHED LINES EXCEPT  
 AS OTHERWISE SHOWN.

FOR COMPLETE ENG. DATA SEE  
 ORIGINAL DEDICATION PLAT IN  
 BOOK 28, PAGE 65 OF RECORDS.