

PART NW 1/4 SEC. 21, T.5N., R.2W., S.L.B. & M.
 ALAND OF HONEY SUBDIVISION NO. 11

LOTS 338 TO 357

IN ROY CITY


SCALE 1" = 50'

TAXING UNIT: 40

SEE PAGE 311

SEE PAGE 311

SEE PAGE 310

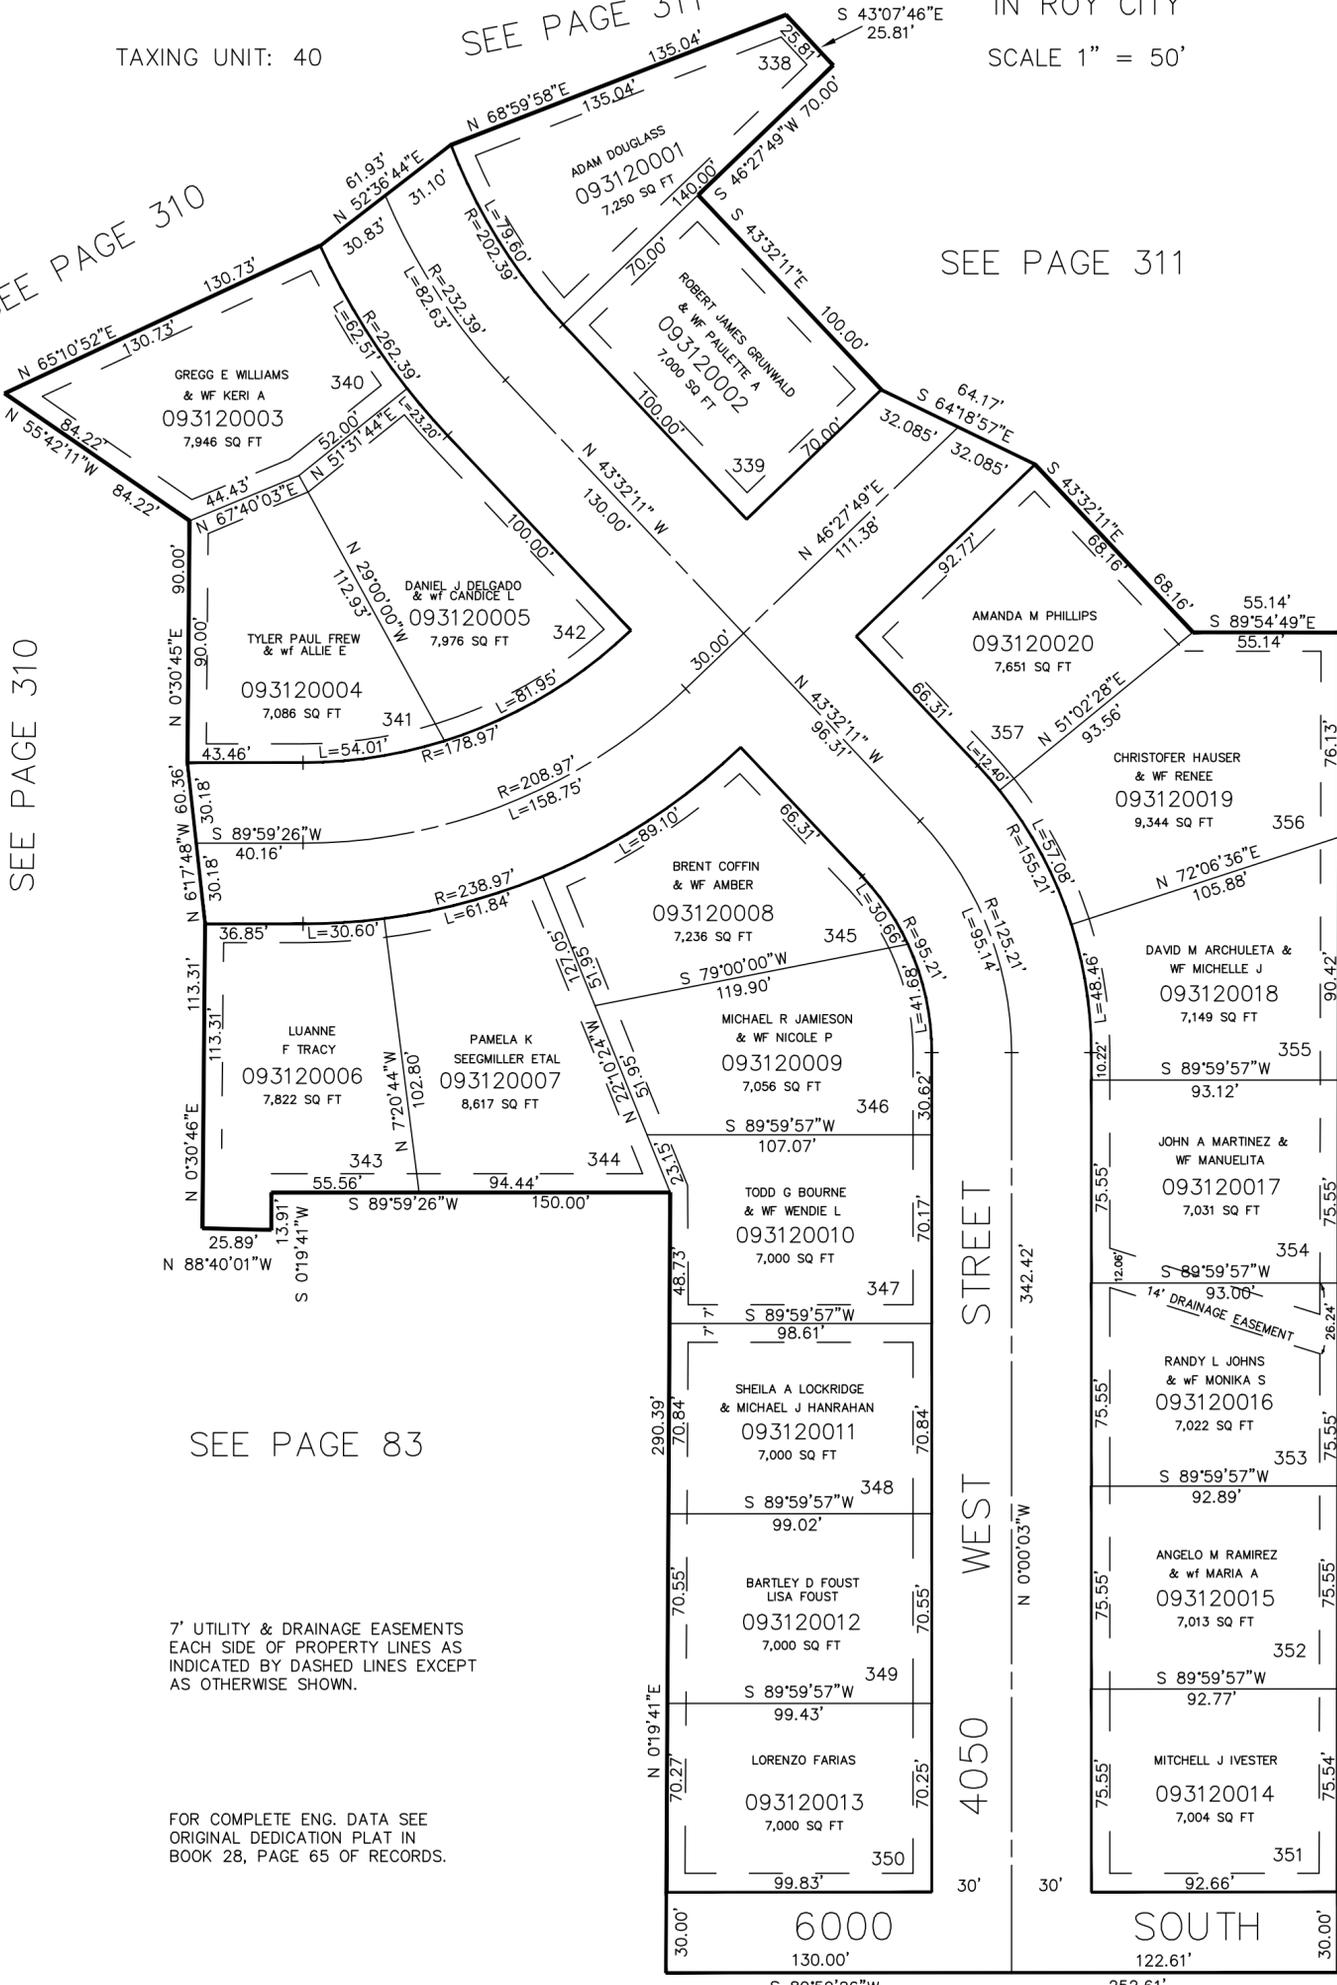

SEE PAGE 262

SEE PAGE 83

7' UTILITY & DRAINAGE EASEMENTS
 EACH SIDE OF PROPERTY LINES AS
 INDICATED BY DASHED LINES EXCEPT
 AS OTHERWISE SHOWN.

FOR COMPLETE ENG. DATA SEE
 ORIGINAL DEDICATION PLAT IN
 BOOK 28, PAGE 65 OF RECORDS.