


PART OF THE NW 1/4 SEC. 15, T1N, R2W, S.L.B. & M.
SHRON VILLAGE SUBDIVISION NO. 4
 LOTS 59-61

ROY CITY

SCALE 1" TO 50'

BEARING BASE
 NW COR SEC 15
 T1N, R2W N 89°53'53"E 1170.04'

SEE PAGE 305

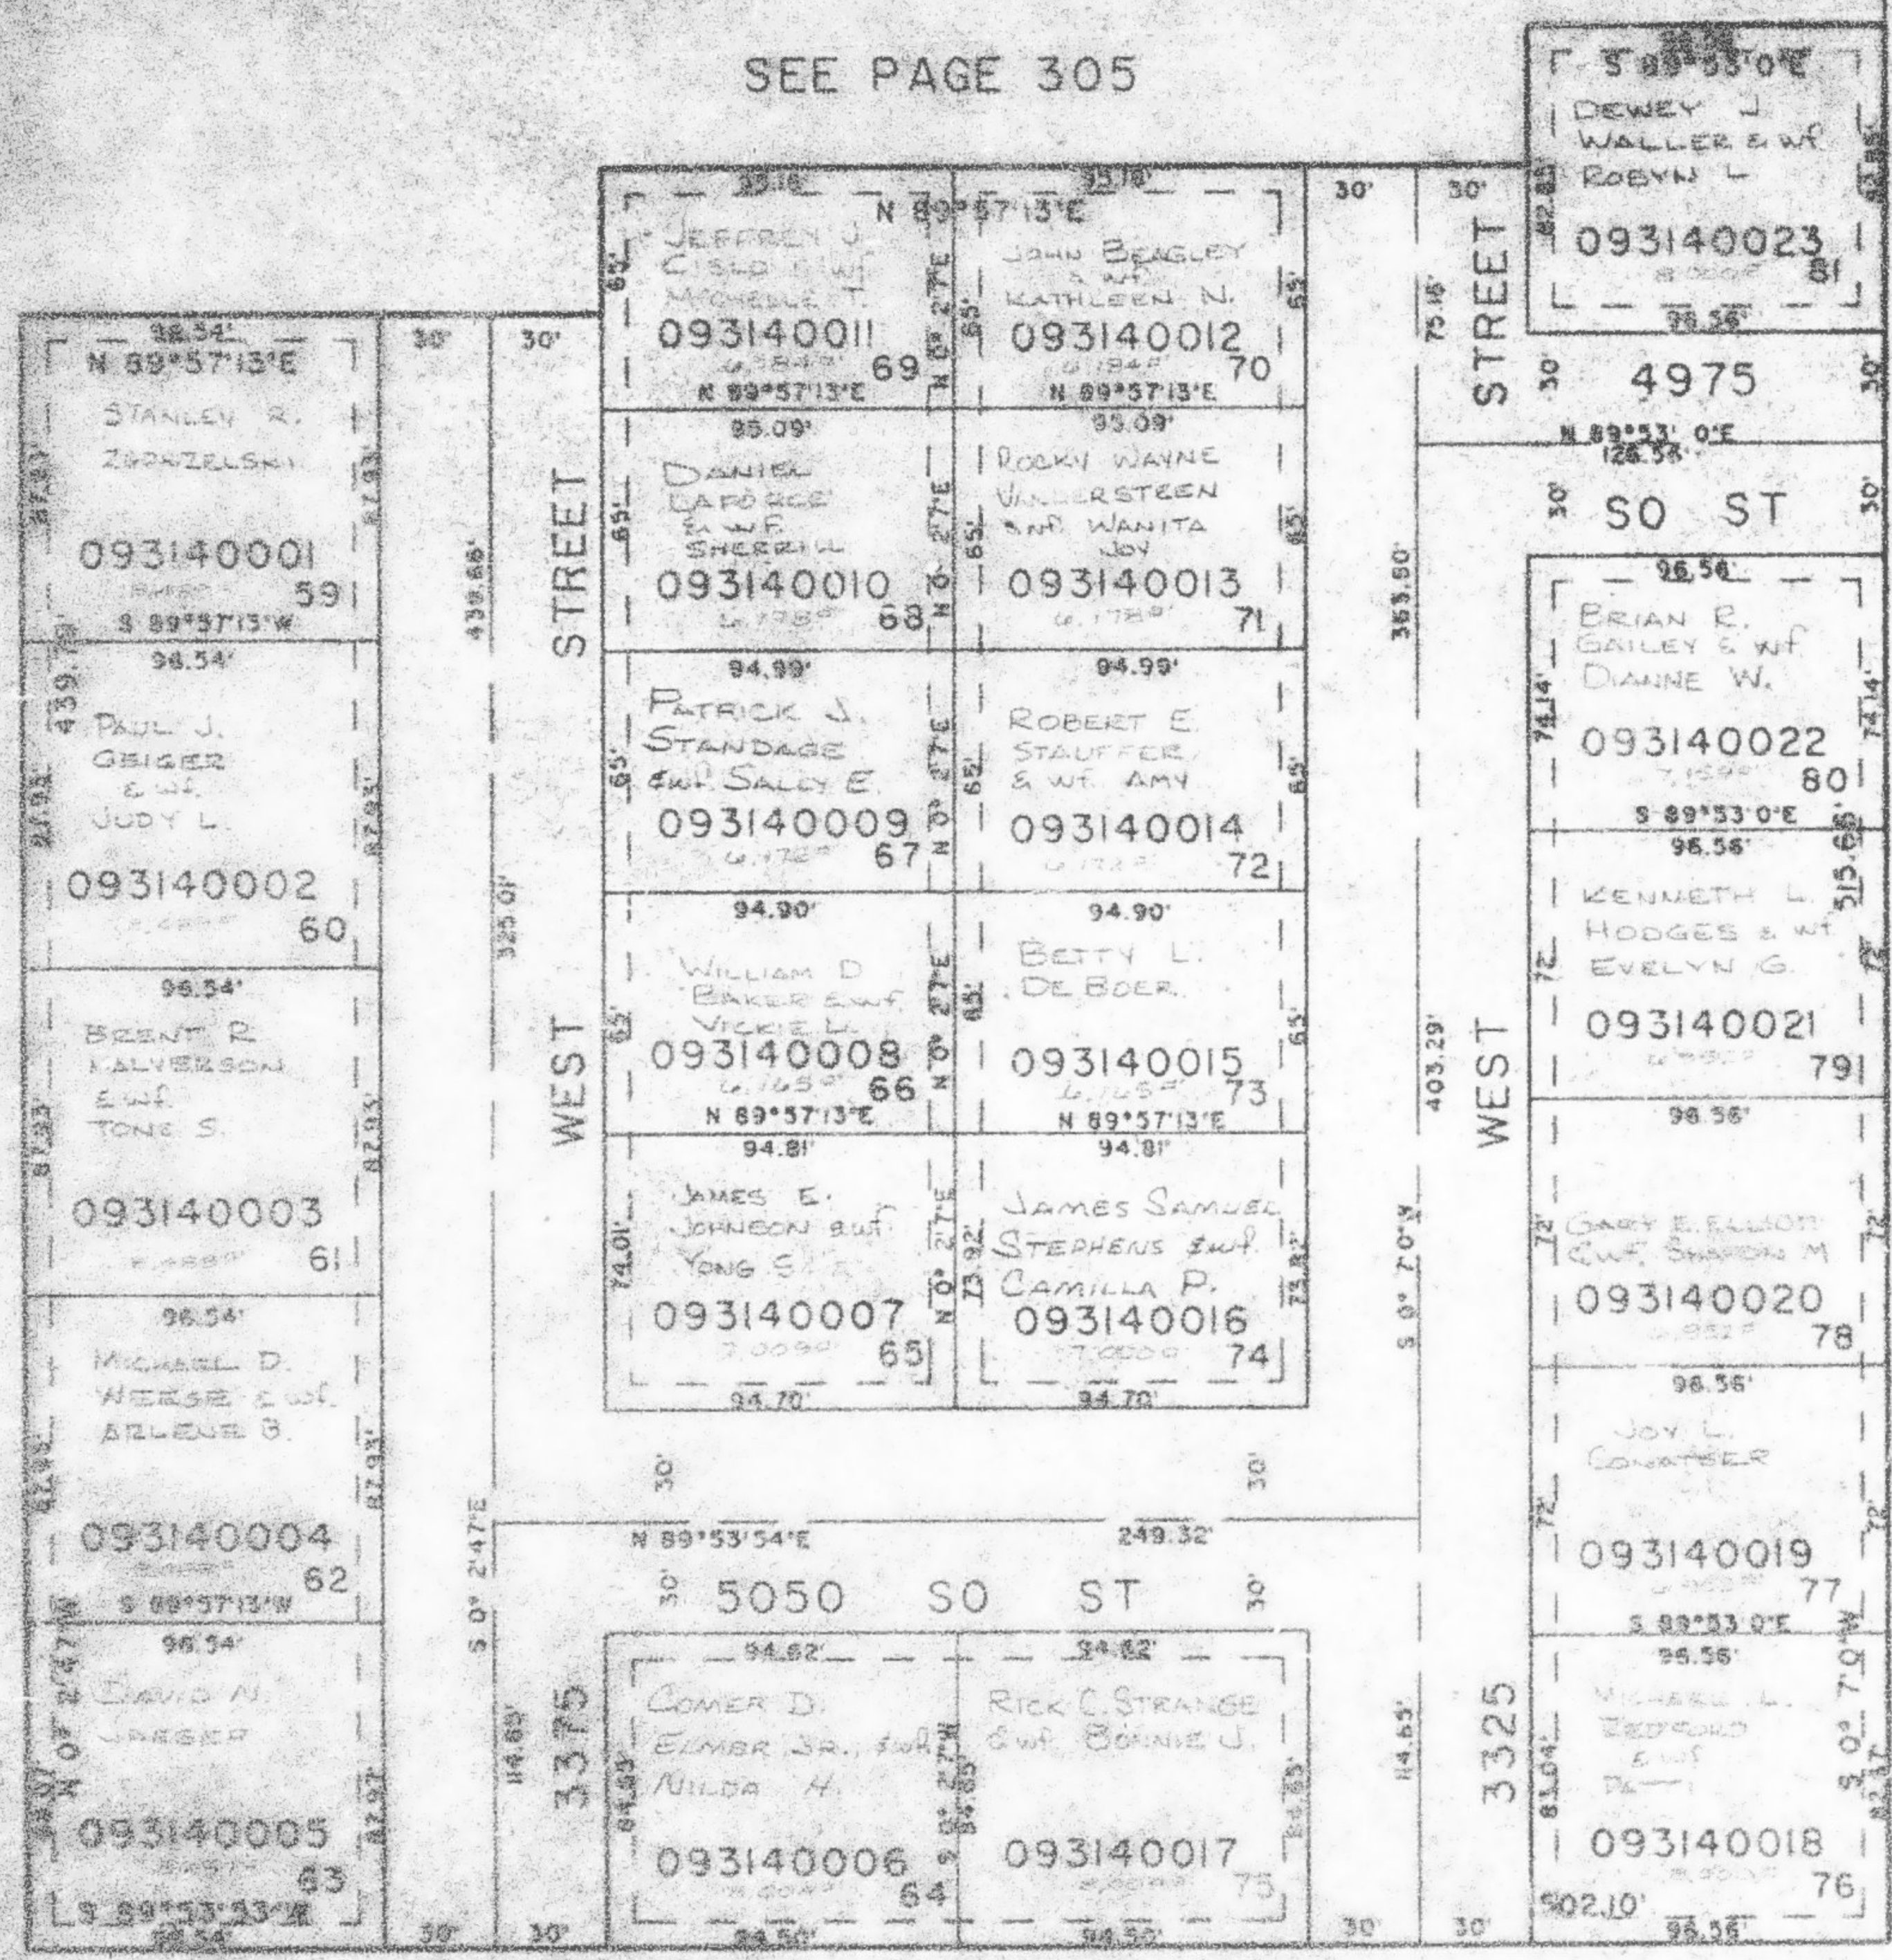

SEE PAGE 71

SEE PAGE 71

SEE PAGE 270

SEE PAGE 71

UTILITY & EASEMENT ENCUMBRANCES
 EACH SIDE OF PROPERTY LINES AS
 INDICATED BY DASHED LINES
 EXCEPT AS OTHERWISE SHOWN.

FOR COMPLETE ENG. DATA
 SEE ORIG. DED. PLAT IN
 BOOK 29 PAGE 15.