

SEE PAGE 38

5500 SOUTH ST.

PART OF S.E. 1/4 OF SEC 14. T.5N., R.2W., S.L.B. & M.
ROSE LANE-A P.R.U.D. SUBDIVISION

315

IN ROY CITY


TAXING UNIT: 41

SCALE: 1"=40'

EXCEPT WHERE
OTHERWISE SHOWN,
ALL LOTS OWNED BY:
ROSE LANE, INC.

SEE PAGE 38

SEE
PAGE
235

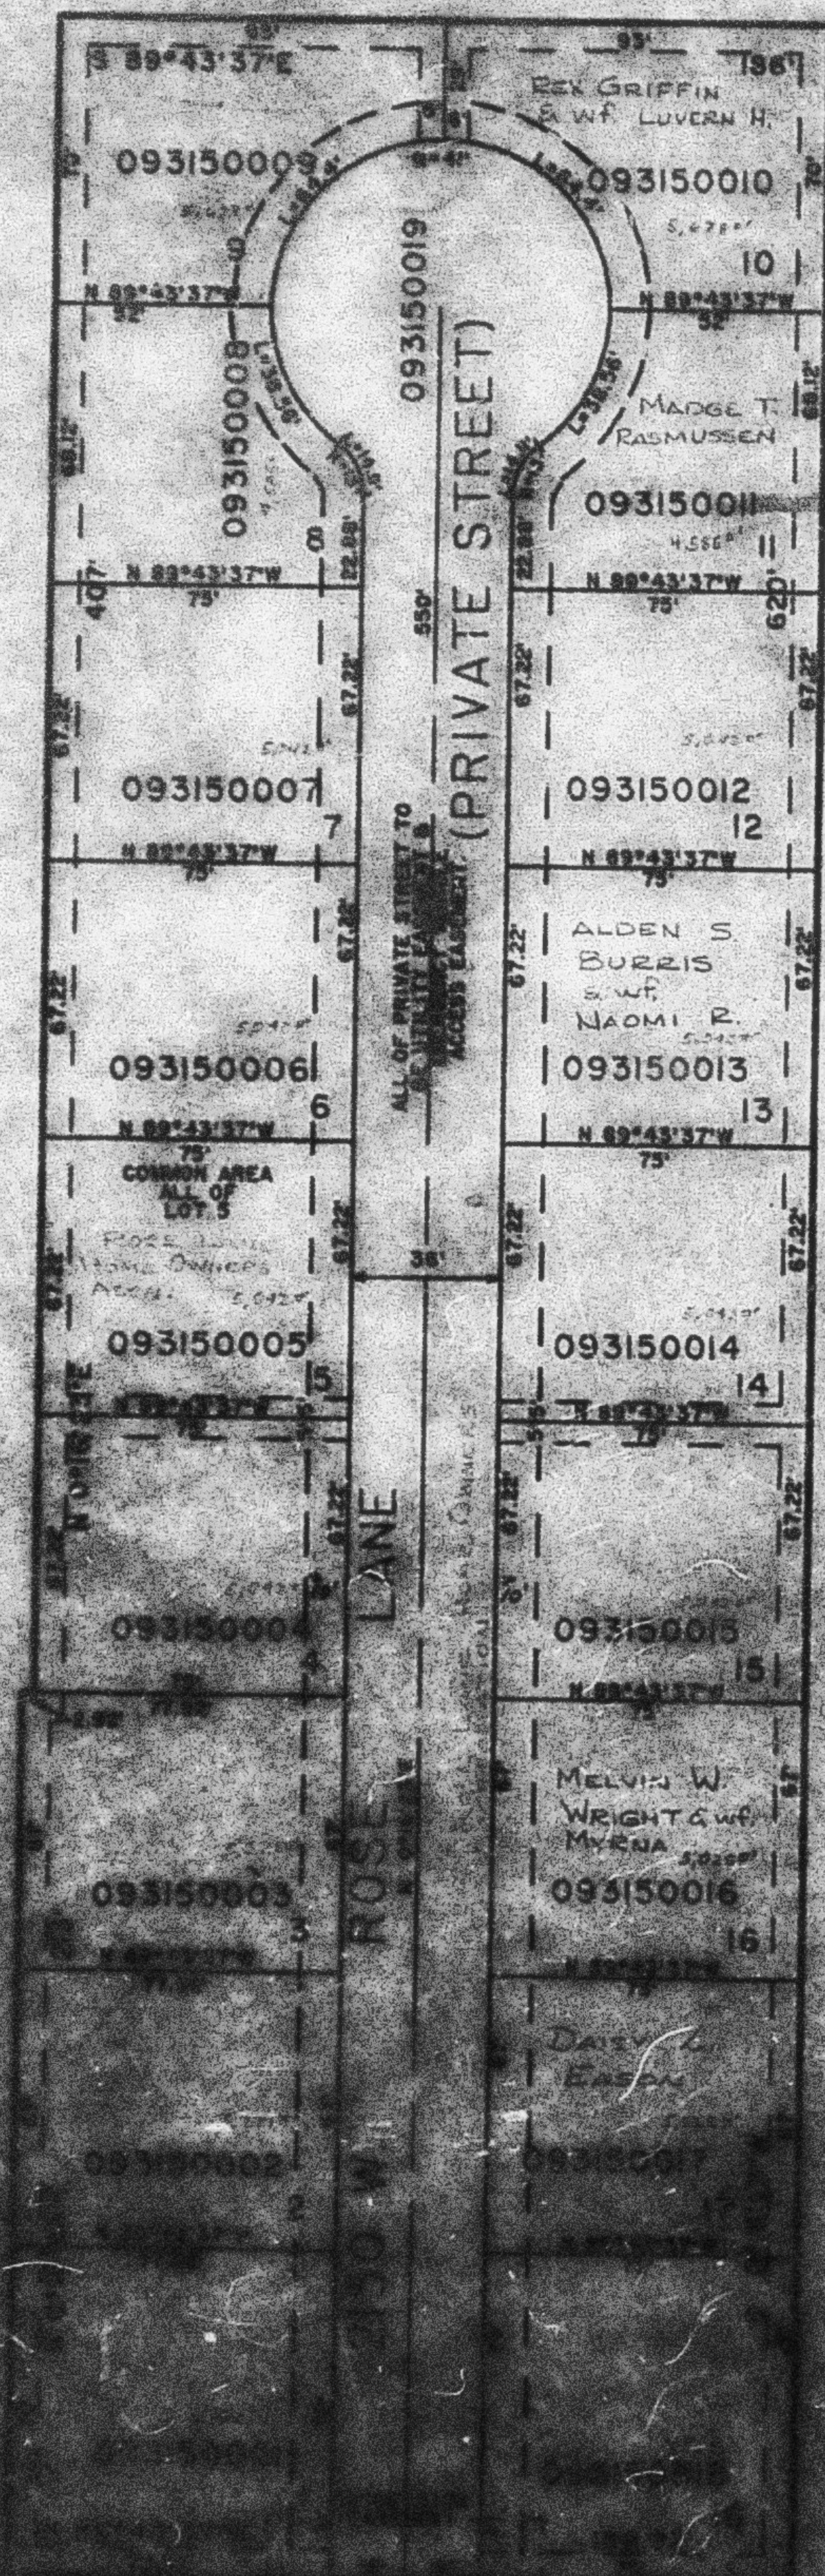

7. UTILITY & EASEMENT CEMENTS
EACH SIDE OF ROAD AS
INDICATED BY DASHES
OR AS OTHERWISE SHOWN

* 10' UTILITY & EASEMENT CEMENTS
BOOK 1525 PAGE 657

FOR COMPLETE DATA SEE
BOOK 1525 PAGE 657