

SEE PAGE 38

5500 SOUTH ST.

PART OF S.E. 1/4 OF SEC 14, T.5N., R.2W., S.L.B. 8 M.
ROSE LANE-A P.R.U.D. SUBDIVISION

315


IN ROY CITY

TAXING UNIT: 41

SCALE 1"=40'

SEE PAGE 38

SEE
PAGE
235

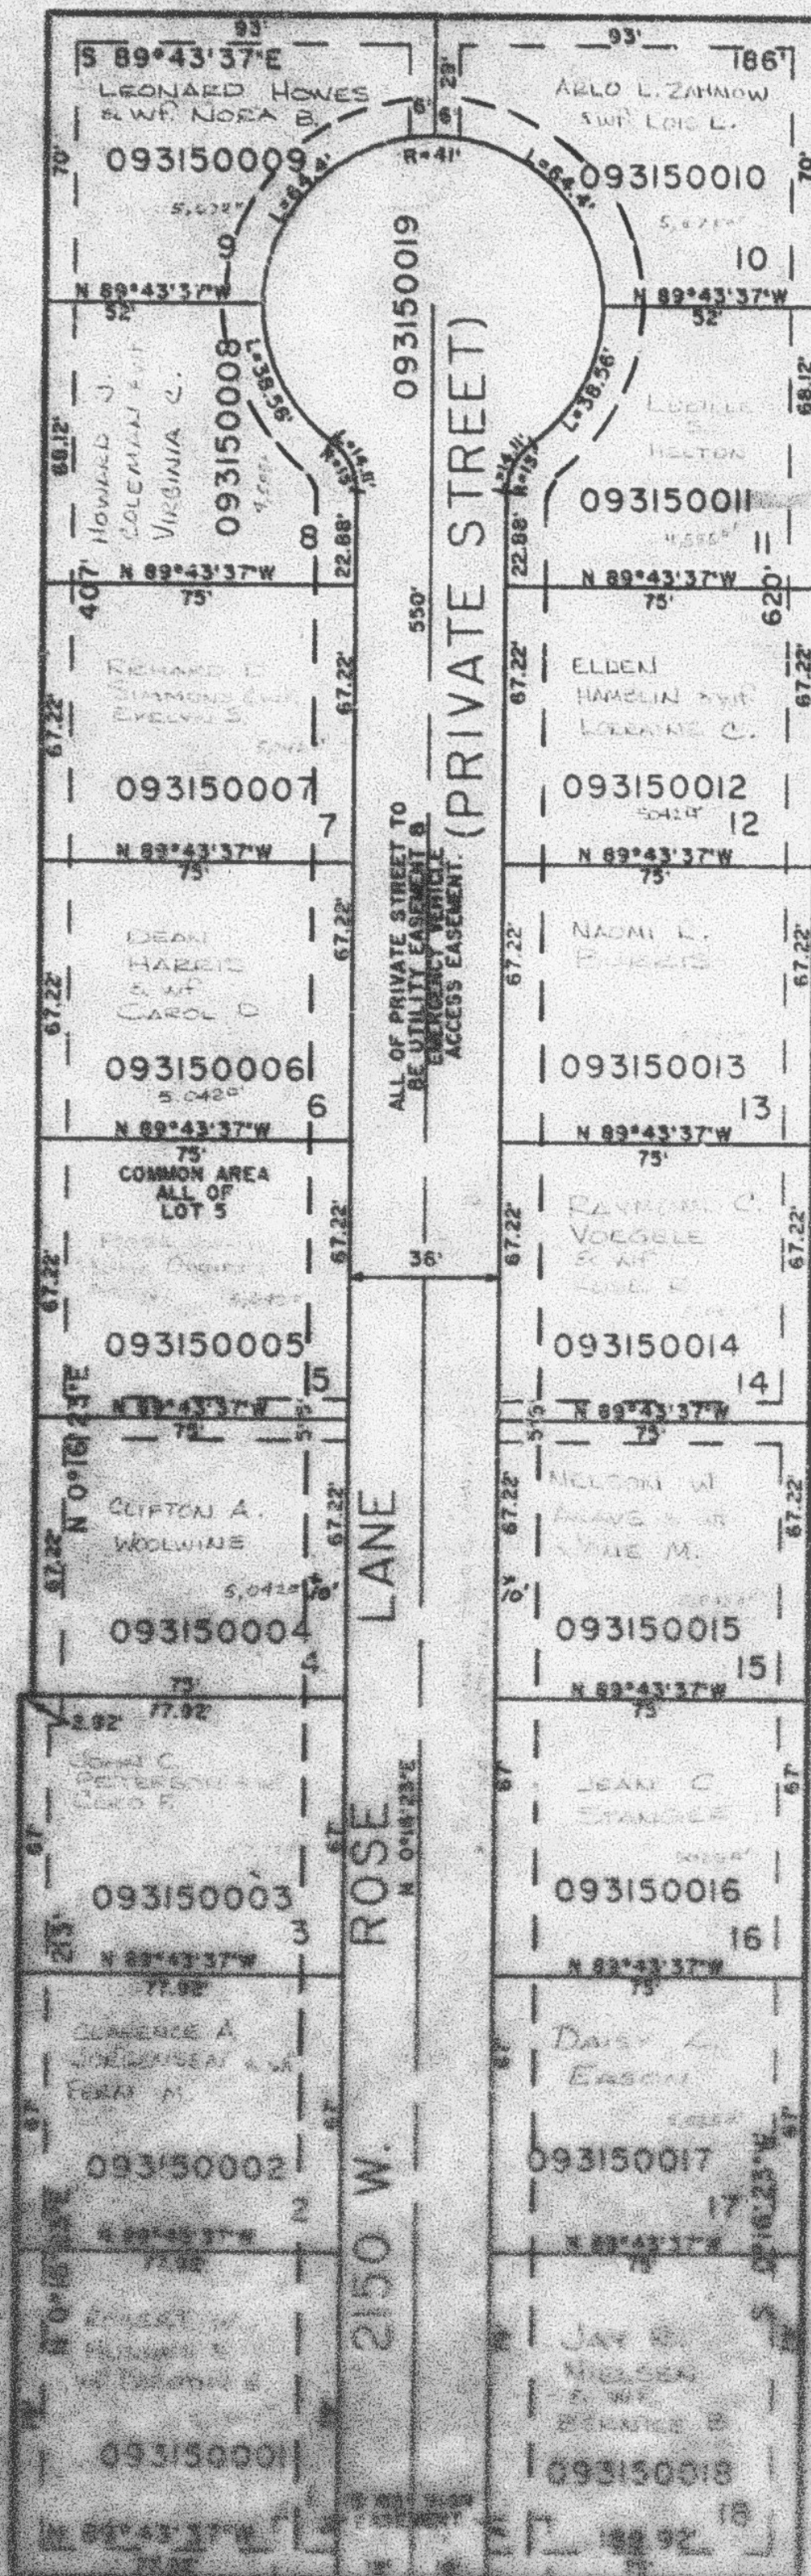

7' UTILITY & DRAINAGE EASEMENTS
EACH SIDE OF LOT LINES AS
INDICATED BY DASHED LINES
OR AS OTHERWISE SHOWN.

* 10' UTILITY & DRAINAGE EASEMENTS
BOOK 1525 PAGE 687.

FOR COMPLETE ENG. DATA SEE
ORIGINAL DEDICATION PLAT IN
BOOK 29, PAGE 52 OF RECORDS.

SEE PAGE 38

5600 SOUTH ST.