

SEE PAGE 38

PART OF S.E. 1/4 OF SEC 14, T.5N., R.2W., S.L.B. & M.

315


5500 SOUTH ST.

ROSE LANE-A P.R.U.D. SUBDIVISION

IN ROY CITY

TAXING UNIT: 41

SCALE 1"=40'

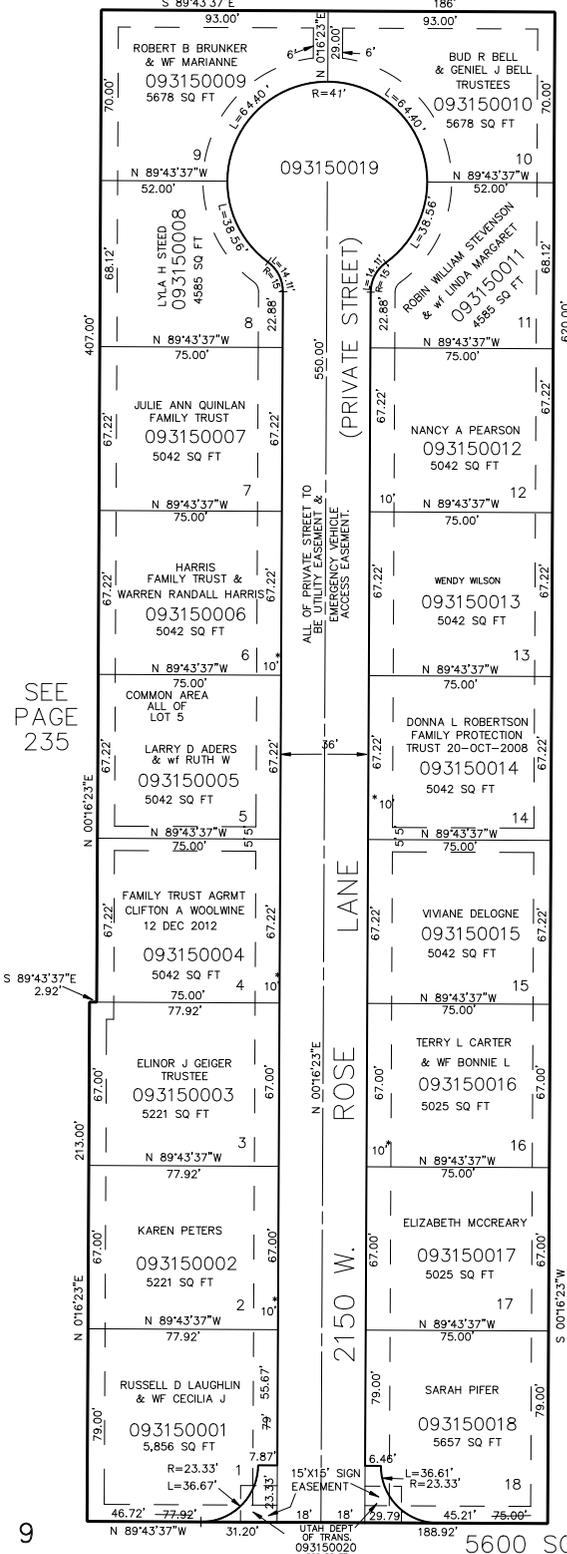

SEE PAGE 38

SEE PAGE 235

*10' UTILITY & DRAINAGE EASEMENT. (1525-651)

7' UTILITY & DRAINAGE EASEMENTS EACH SIDE OF LOT LINES AS INDICATED BY DASHED LINES OR AS OTHERWISE SHOWN.

FOR COMPLETE ENG. DATA SEE ORIGINAL DEDICATION PLAT IN BOOK 29, PAGE 52 OF RECORDS.

SEE PAGE 38

5600 SOUTH ST.