

SEE PAGE 38

PART OF S.E. 1/4 OF SEC 14, T.5N., R.2W., S.L.B. & M.

315

5500 SOUTH ST.

ROSE LANE-A P.R.U.D. SUBDIVISION


IN ROY CITY

TAXING UNIT: 41

SCALE 1"=40'

SEE PAGE 38

SEE
PAGE
235

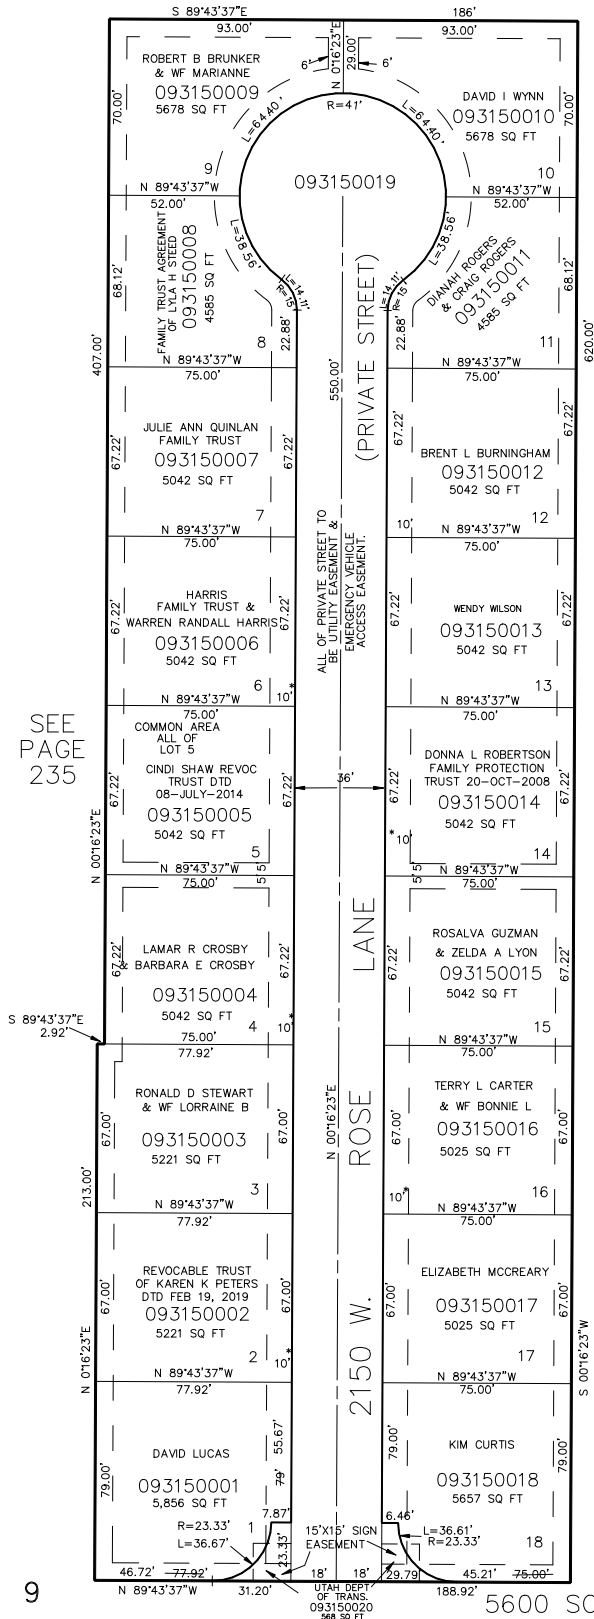

*10' UTILITY & DRAINAGE
EASEMENT. (1525-651)

7' UTILITY & DRAINAGE EASEMENTS
EACH SIDE OF LOT LINES AS
INDICATED BY DASHED LINES
OR AS OTHERWISE SHOWN.

FOR COMPLETE ENG. DATA SEE
ORIGINAL DEDICATION PLAT IN
BOOK 29, PAGE 52 OF RECORDS.

SEE PAGE 38

5600 SOUTH ST.

L.D.F. 8-87