

PART OF THE NW 1/4 OF SEC. 15, T.5 N., R.2 W., S.L.B. 8 M.
SPRINGBROOK SUBDIVISION NO. 2

316

TAXING UNIT: 78


LOTS 41-76

IN ROY CITY

SCALE: 1"=50'

UNLESS OTHERWISE SHOWN,
 ALL LOTS ARE OWNED BY:
 IVORY E. CO. & CO.
 G.M.W. DEVELOPMENT & CO.

SEE PAGE 293

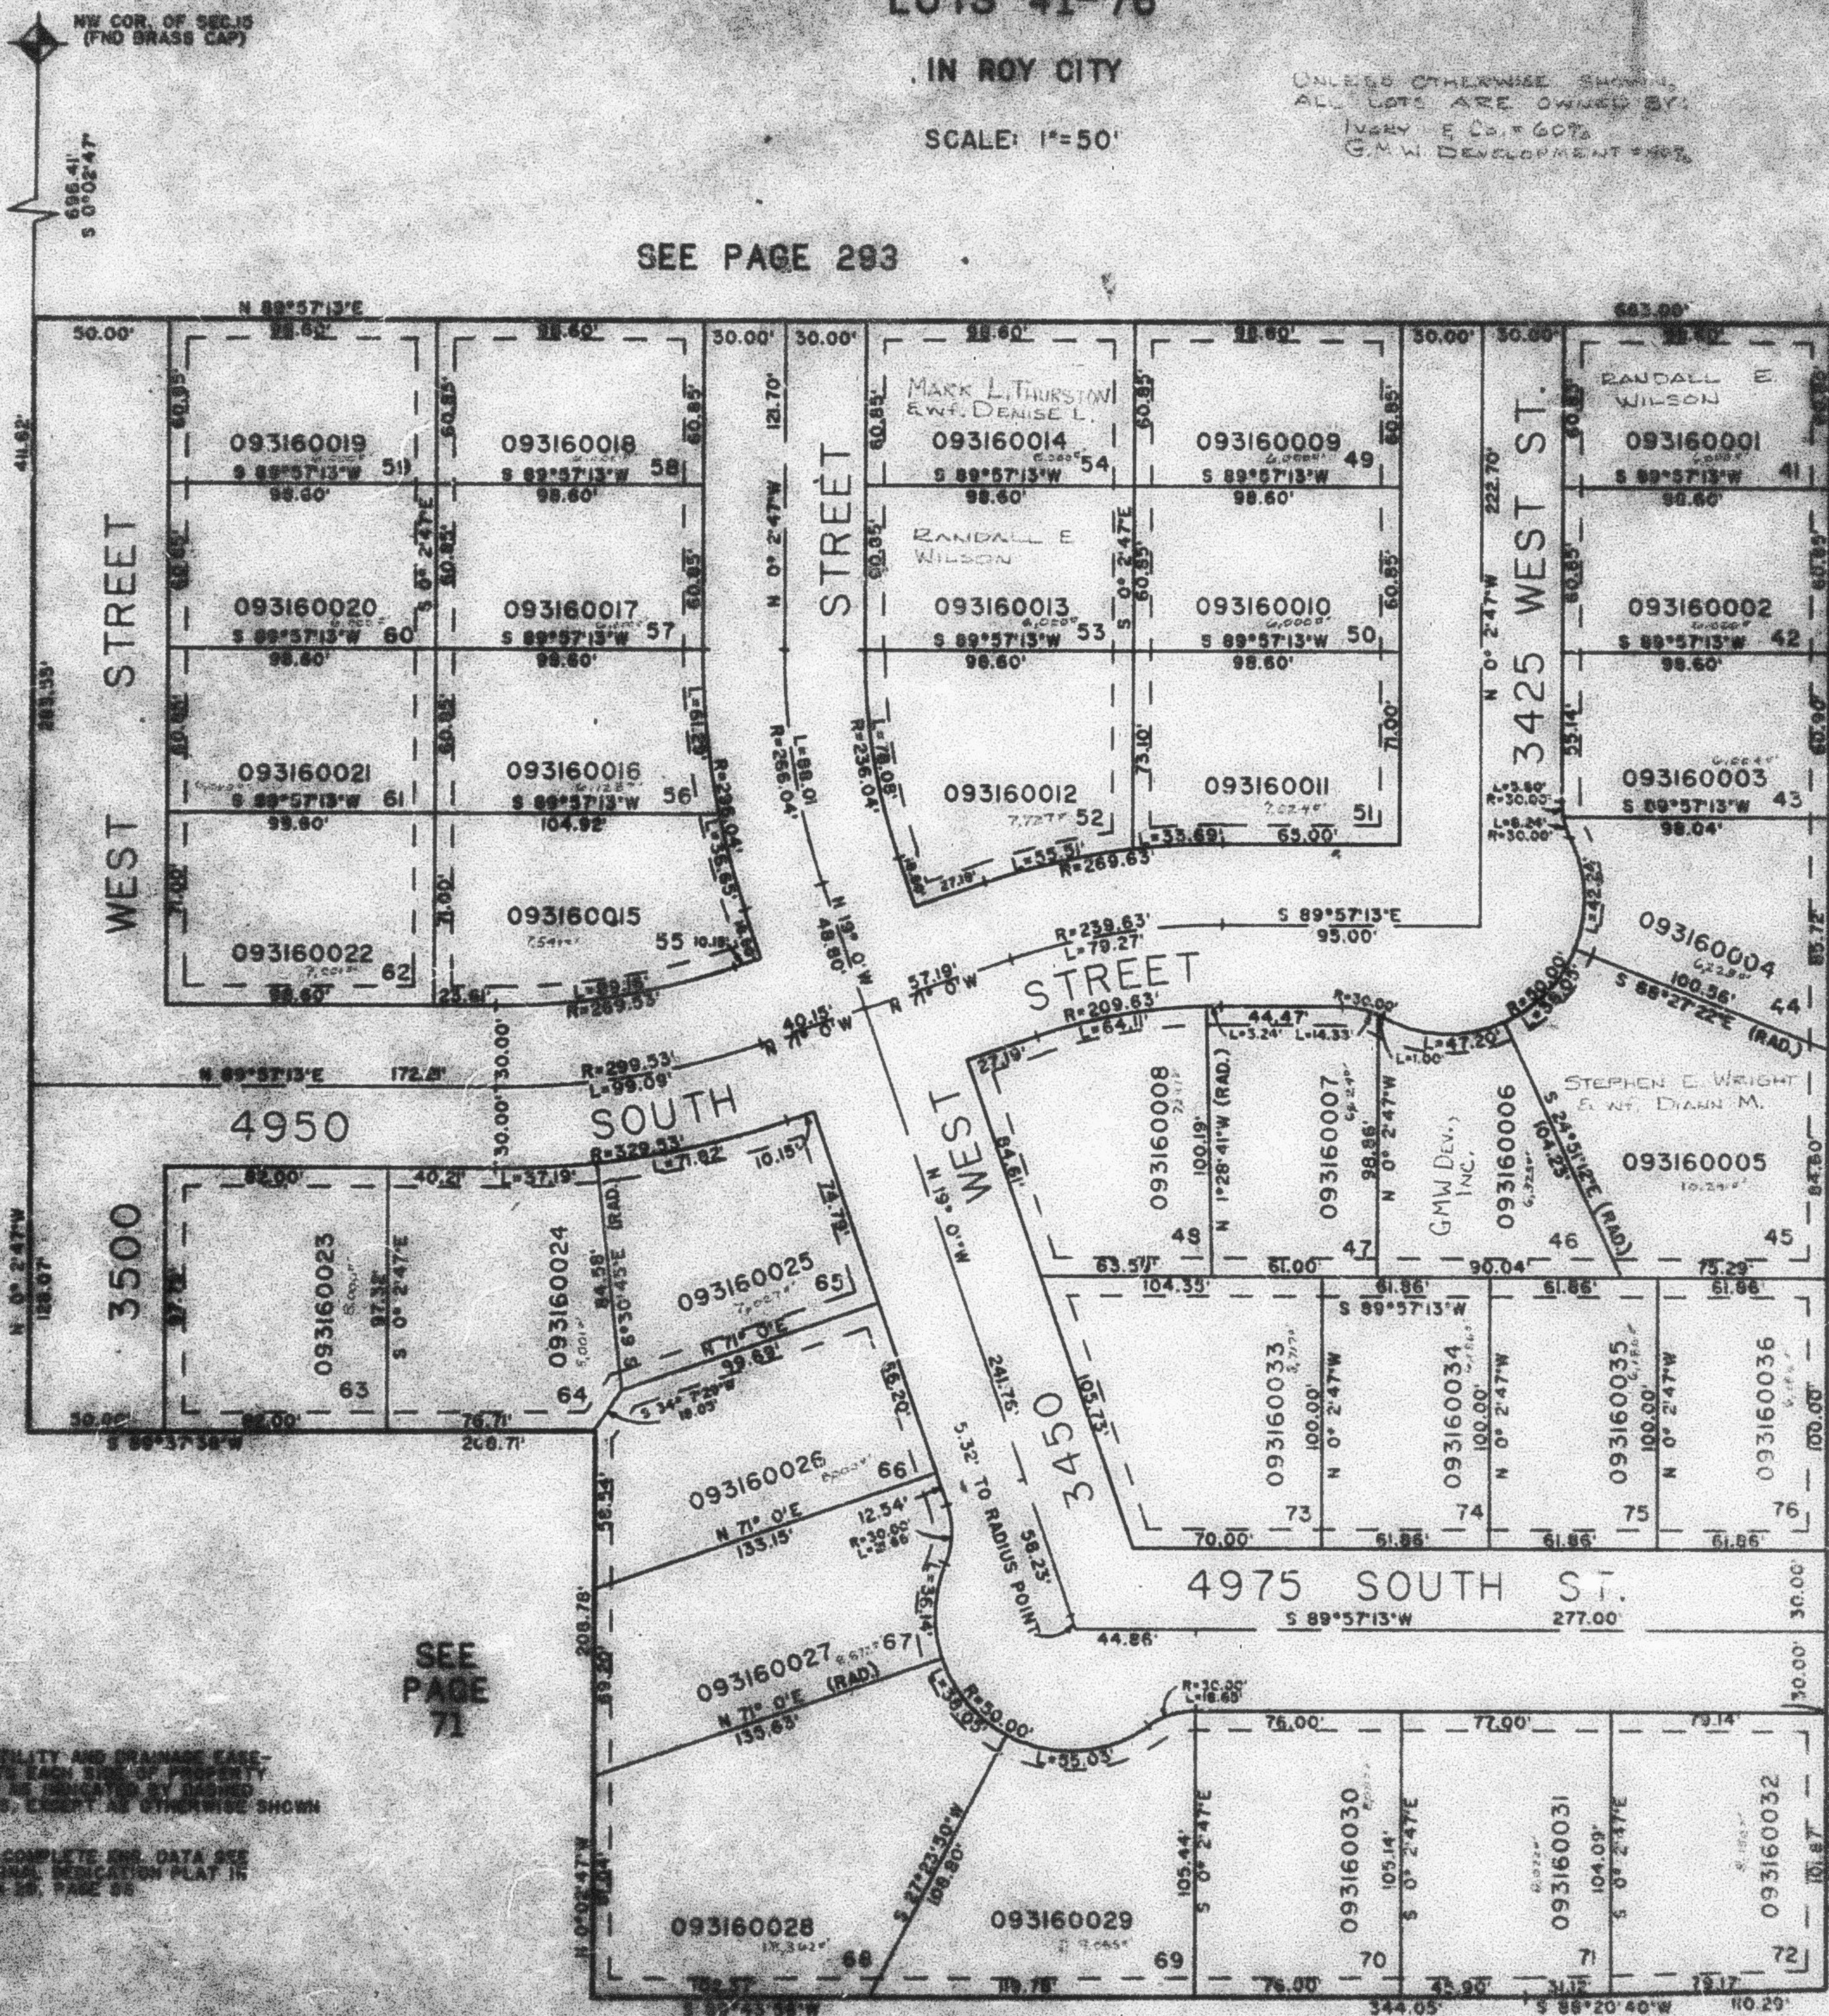

SEE
 PAGE
 293

SEE
 PAGE
 305

SEE
 PAGE
 71

SEE PAGE 71

UTILITY AND DRAINAGE EASE-
 MENTS EACH SIDE OF PROPERTY
 LINE IS SHOWN BY DASHED
 LINES, EXCEPT AS OTHERWISE SHOWN

FOR COMPLETE SURV. DATA SEE
 ORIGINAL RESECTION PLAT IN
 BOOK 25, PAGE 55