

PART OF THE NW 1/4 OF SEC. 15, T.5 N., R.2 W., S.L.B. 8 M.
SPRINGBROOK SUBDIVISION NO. 2

316

TAXING UNIT: 78

LOTS 41-76


IN ROY CITY

SCALE: 1"=50'

SEE PAGE 293

NW COR. OF SEC. 15
(PND BRASS CAP)

596.41'
S 0° 02' 47"

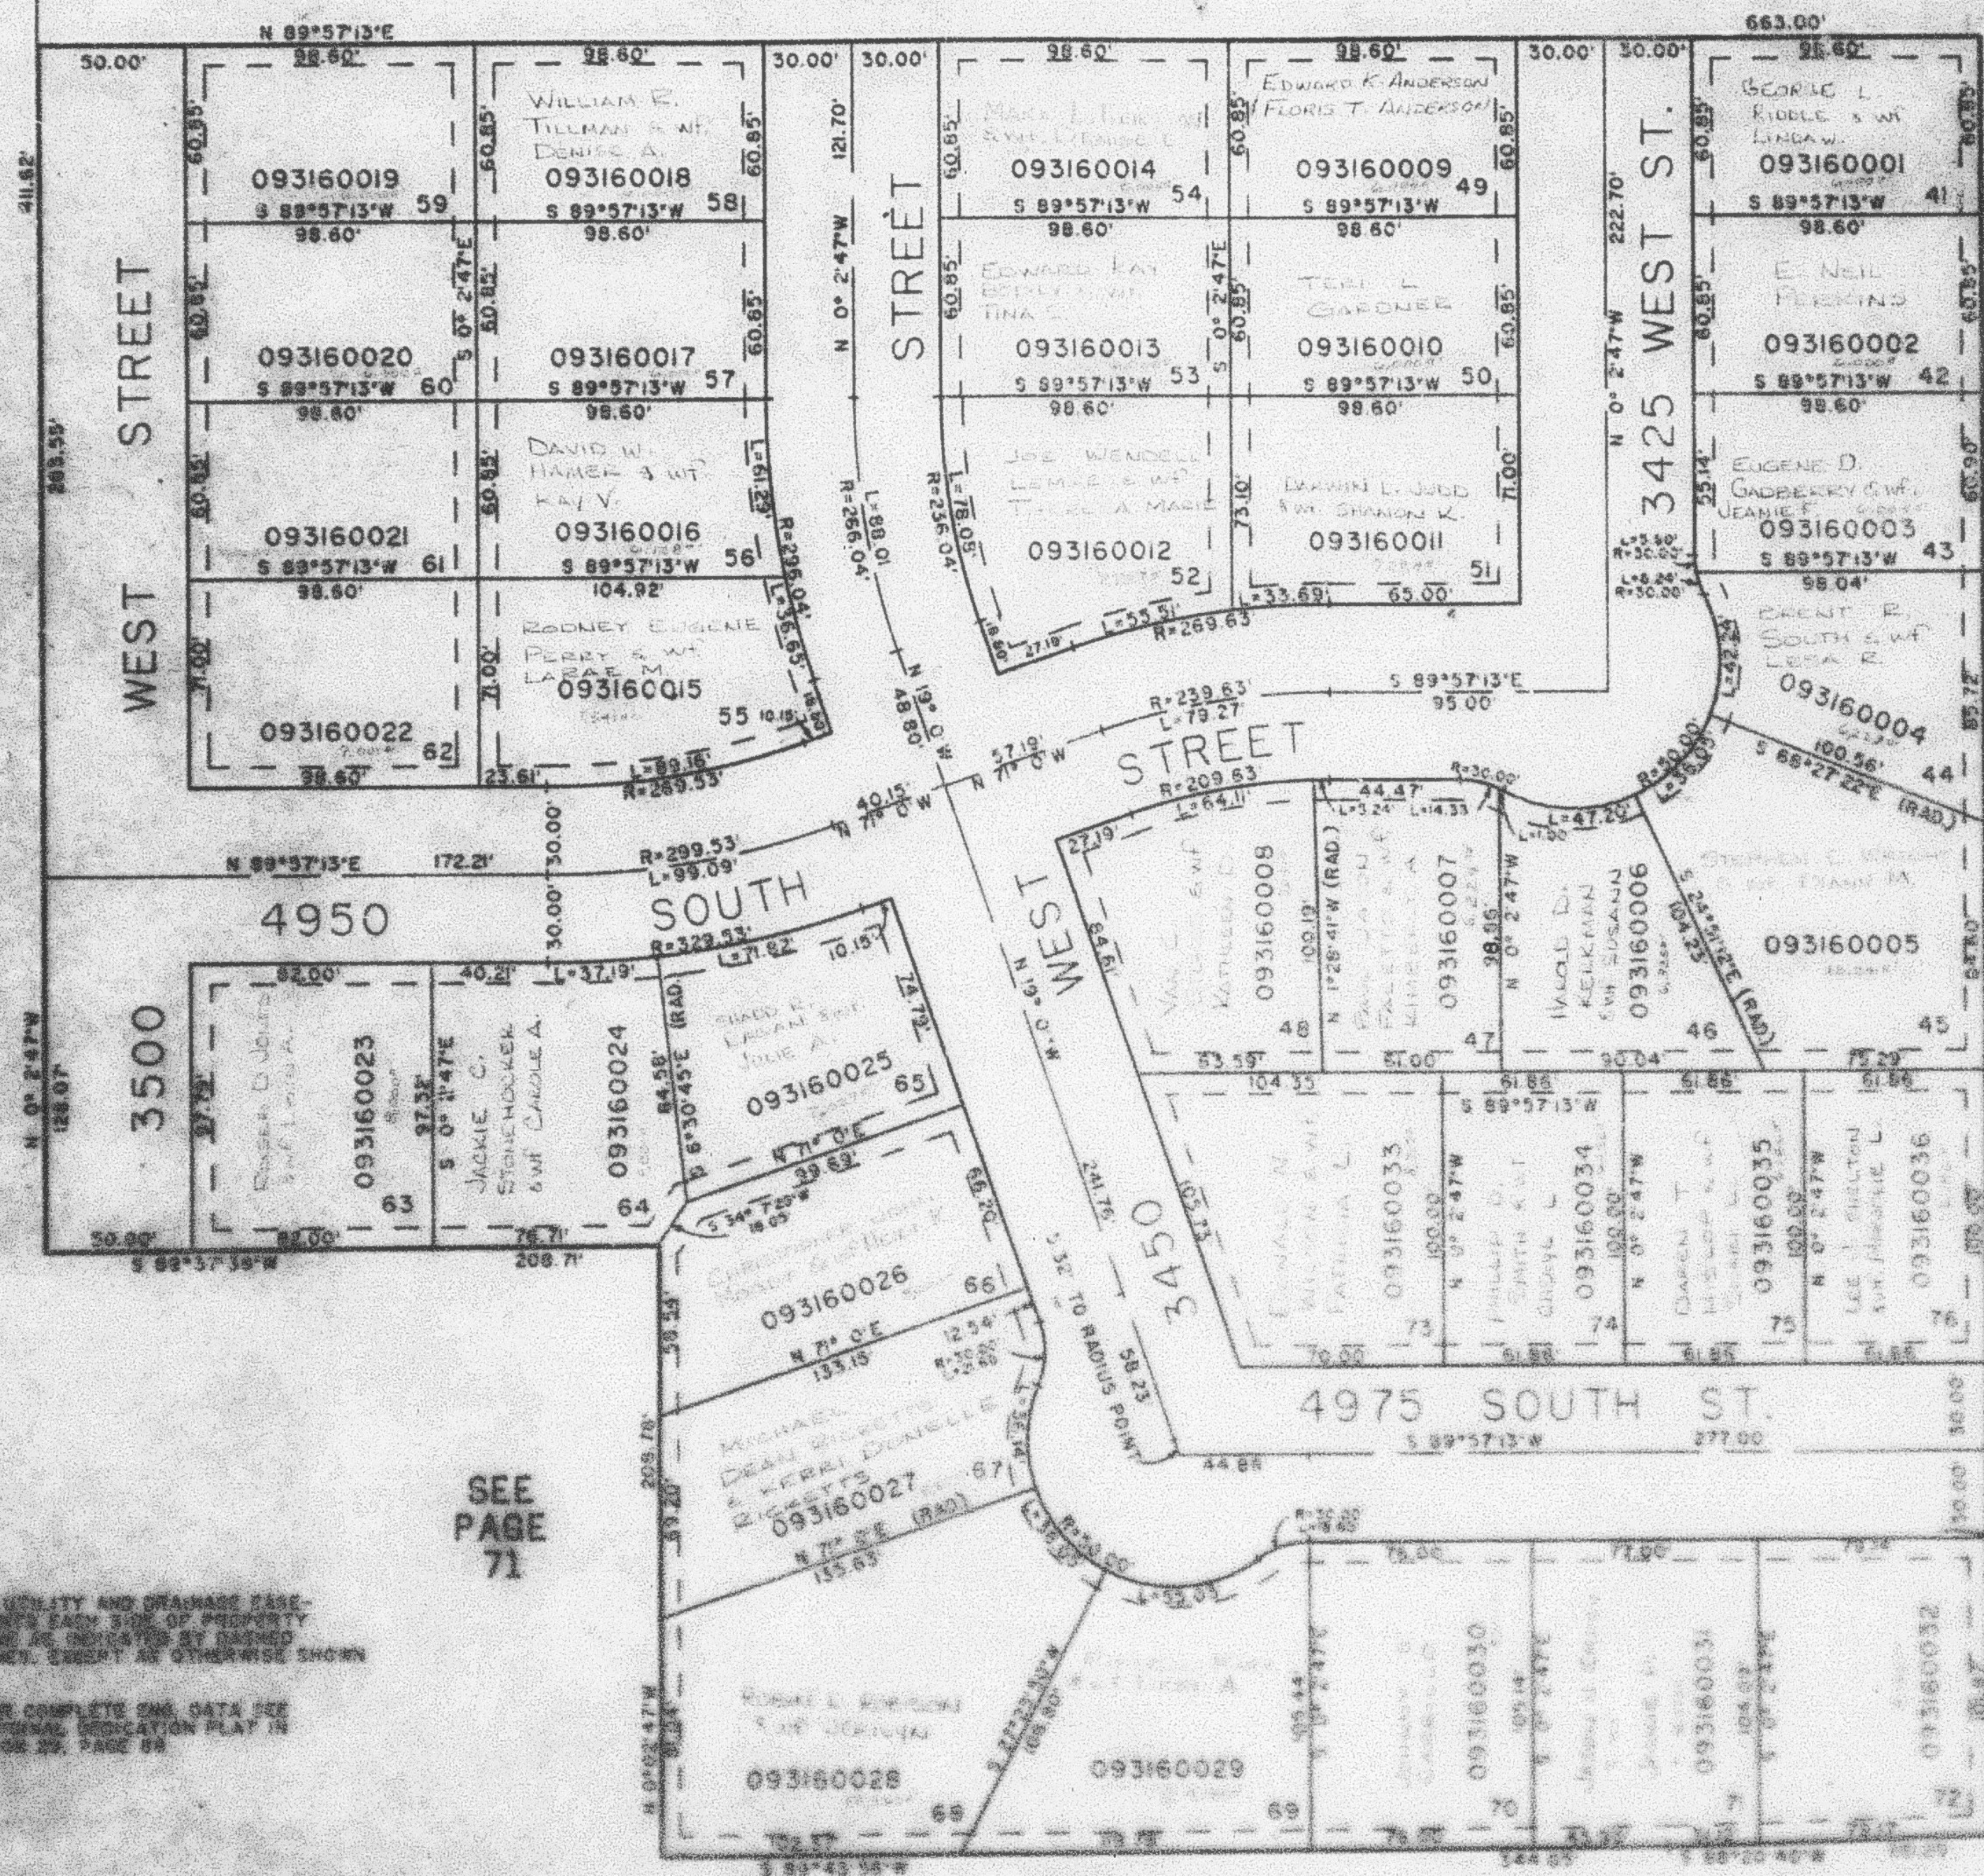

SEE
PAGE
298

SEE
PAGE
305

SEE
PAGE
72

SEE
PAGE
71

SEE PAGE 71

UTILITY AND DRAINAGE PARCELS
EACH SIDE OF PROPERTY
LINE IS INDICATED BY DASHED
LINE. EXCEPT AS OTHERWISE SHOWN

FOR COMPLETE S&M DATA SEE
ORIGINAL RECORDATION PLAT IN
BOOK 29, PAGE 88