


PART OF THE NW 1/4 OF SEC. 15, T.6 N., R.2 W., S.1 E., 1/4
SPRINGBROOK SUBDIVISION NO. 2

LOTS 43-72

IN ROY CITY

SCALE: 1"=50'

SEE PAGE 203

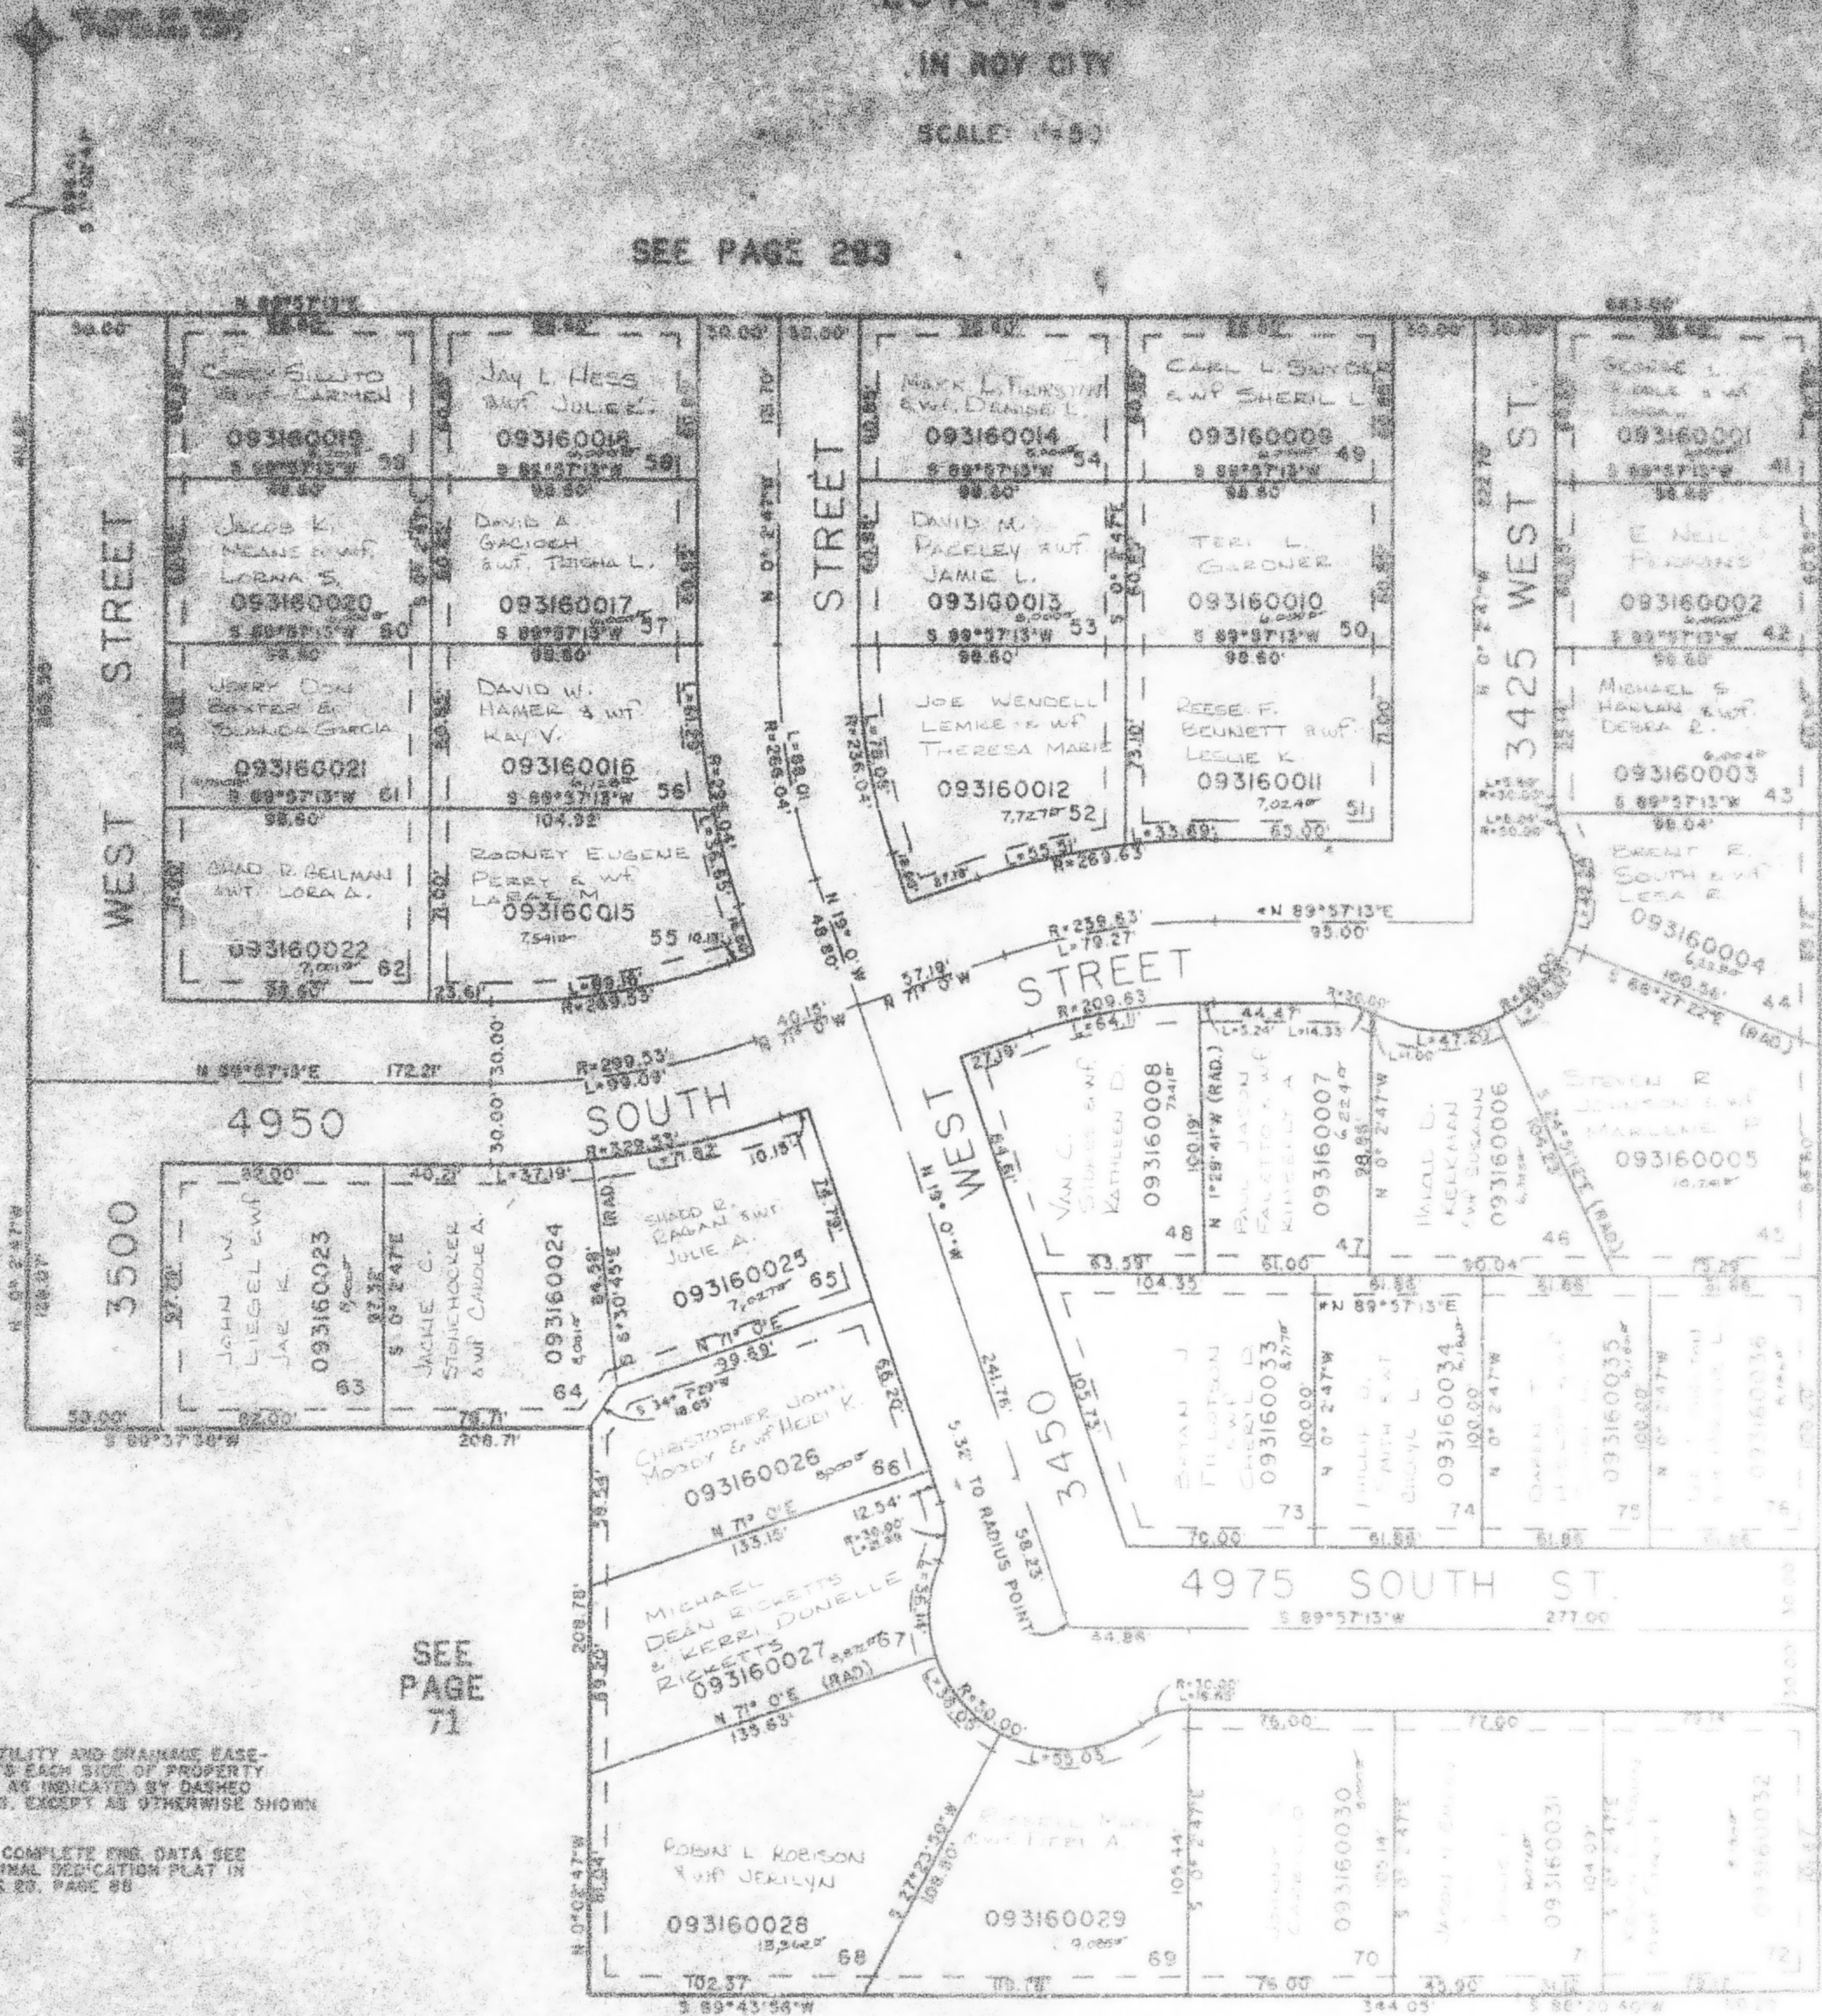

SEE
PAGE
203

SEE
PAGE
305

* SEE CORRECTION APP'T
 (CEN. 10-20 Pg. 201)

7' UTILITY AND DRAINAGE EASE-
 MENTS EACH SIDE OF PROPERTY
 LINE AS INDICATED BY DASHED
 LINES, EXCEPT AS OTHERWISE SHOWN

FOR COMPLETE EING DATA SEE
 ORIGINAL DEDICATION PLAT IN
 BOOK 20, PAGE 88

SEE
PAGE
71

SEE PAGE 71