

PART OF THE NW 1/4 OF SEC. 15, T.5N., R.2W., S.L.B. & M.
SPRINGBROOK SUBDIVISION NO. 2

LOTS 41-76

IN ROY CITY

SCALE: 1"=50'

TAXING UNIT: 41

*NOTE:
 SEEA CORRECTION AFFIDAVIT
 BOOK 1629 PAGE 1301

SEE PAGE 293


SEE PAGE 72

SEE PAGE 298

SEE PAGE 305

SEE PAGE 71

SEE PAGE 71

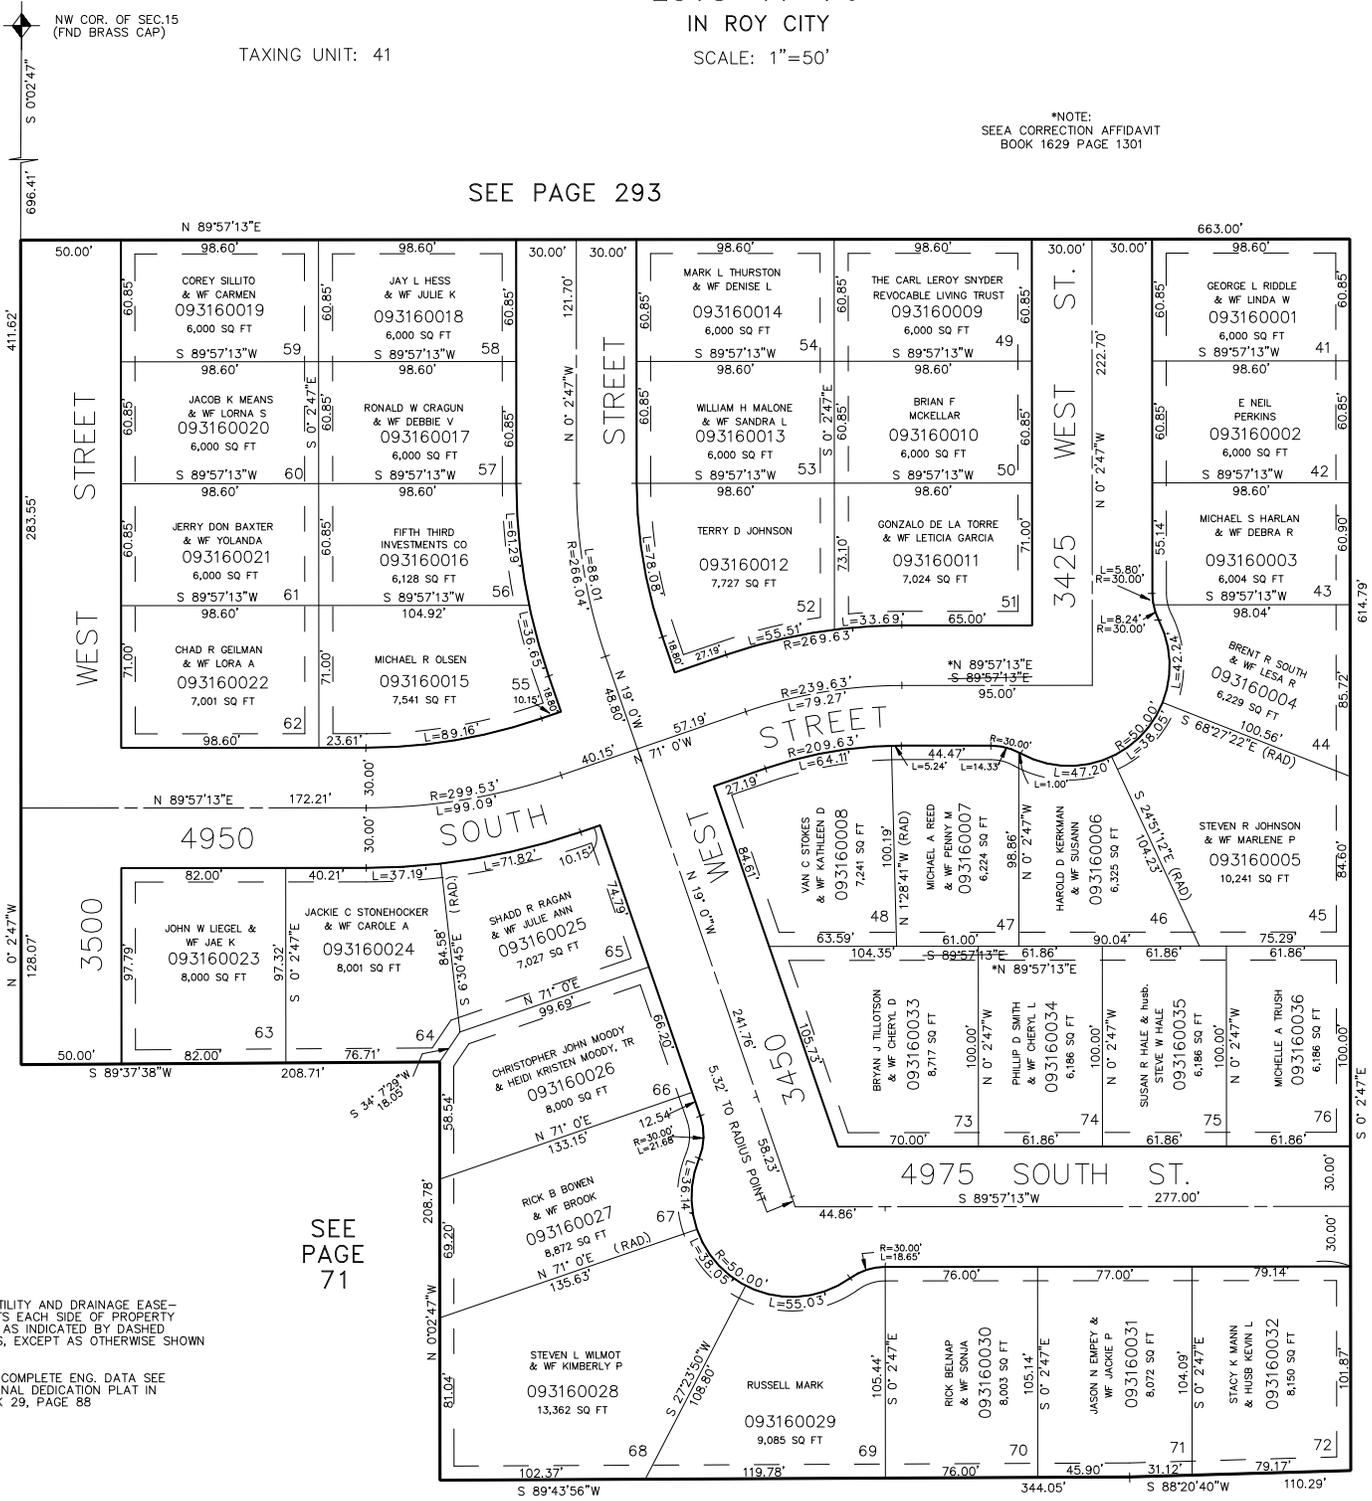

7" UTILITY AND DRAINAGE EASEMENTS EACH SIDE OF PROPERTY LINE AS INDICATED BY DASHED LINES, EXCEPT AS OTHERWISE SHOWN

FOR COMPLETE ENG. DATA SEE ORIGINAL DEDICATION PLAT IN BOOK 29, PAGE 88