

PART OF THE NW 1/4 OF SEC. 15, T.5N., R.2W., S.L.B. & M.
SPRINGBROOK SUBDIVISION NO. 2

316

LOTS 41-76

IN ROY CITY

SCALE: 1"=50'

TAXING UNIT: 41

*NOTE:
SEEA CORRECTION AFFIDAVIT
BOOK 1629 PAGE 1301

SEE PAGE 293

SEE
PAGE
298

SEE
PAGE
305

SEE
PAGE
72


SEE
PAGE
71

SEE PAGE 71

FOR TAX PURPOSES ONLY

S.H.L. 11-87

NW COR. OF SEC.15
(FND BRASS CAP)

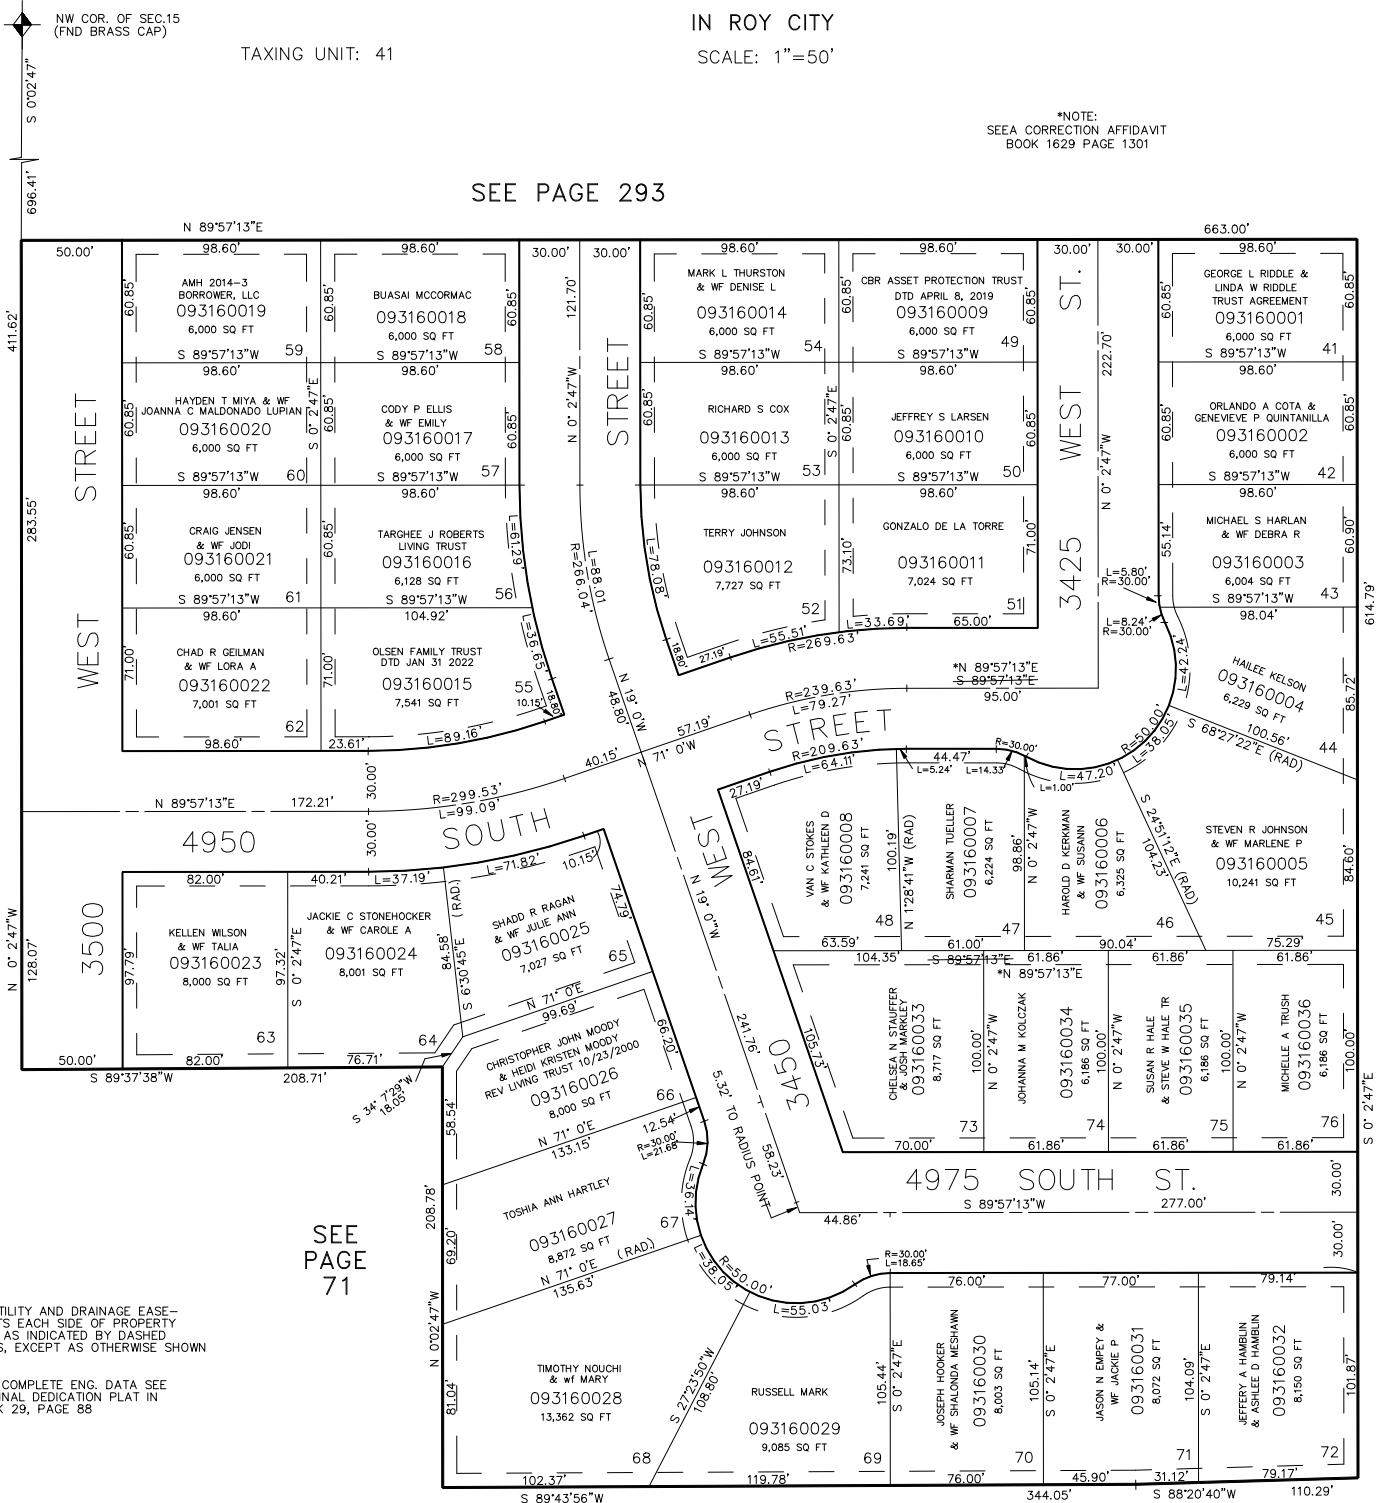

7" UTILITY AND DRAINAGE EASE-
MENTS EACH SIDE OF PROPERTY
LINE AS INDICATED BY DASHED
LINES, EXCEPT AS OTHERWISE SHOWN

FOR COMPLETE ENG. DATA SEE
ORIGINAL DEDICATION PLAT IN
BOOK 29, PAGE 88