

PART OF THE S.W. 1/4 OF SECTION 15, T.5N., R.2W., S.L.B. 8 M.
MIETUS FARMS PHASE NO. 1


317

IN ROY CITY

TAXING UNIT: 41

SCALE 1"=60'

ALL LOTS, UNLESS OTHERWISE
 SHOWN, ARE OWNED BY:
 BONNIE J. AGAIR

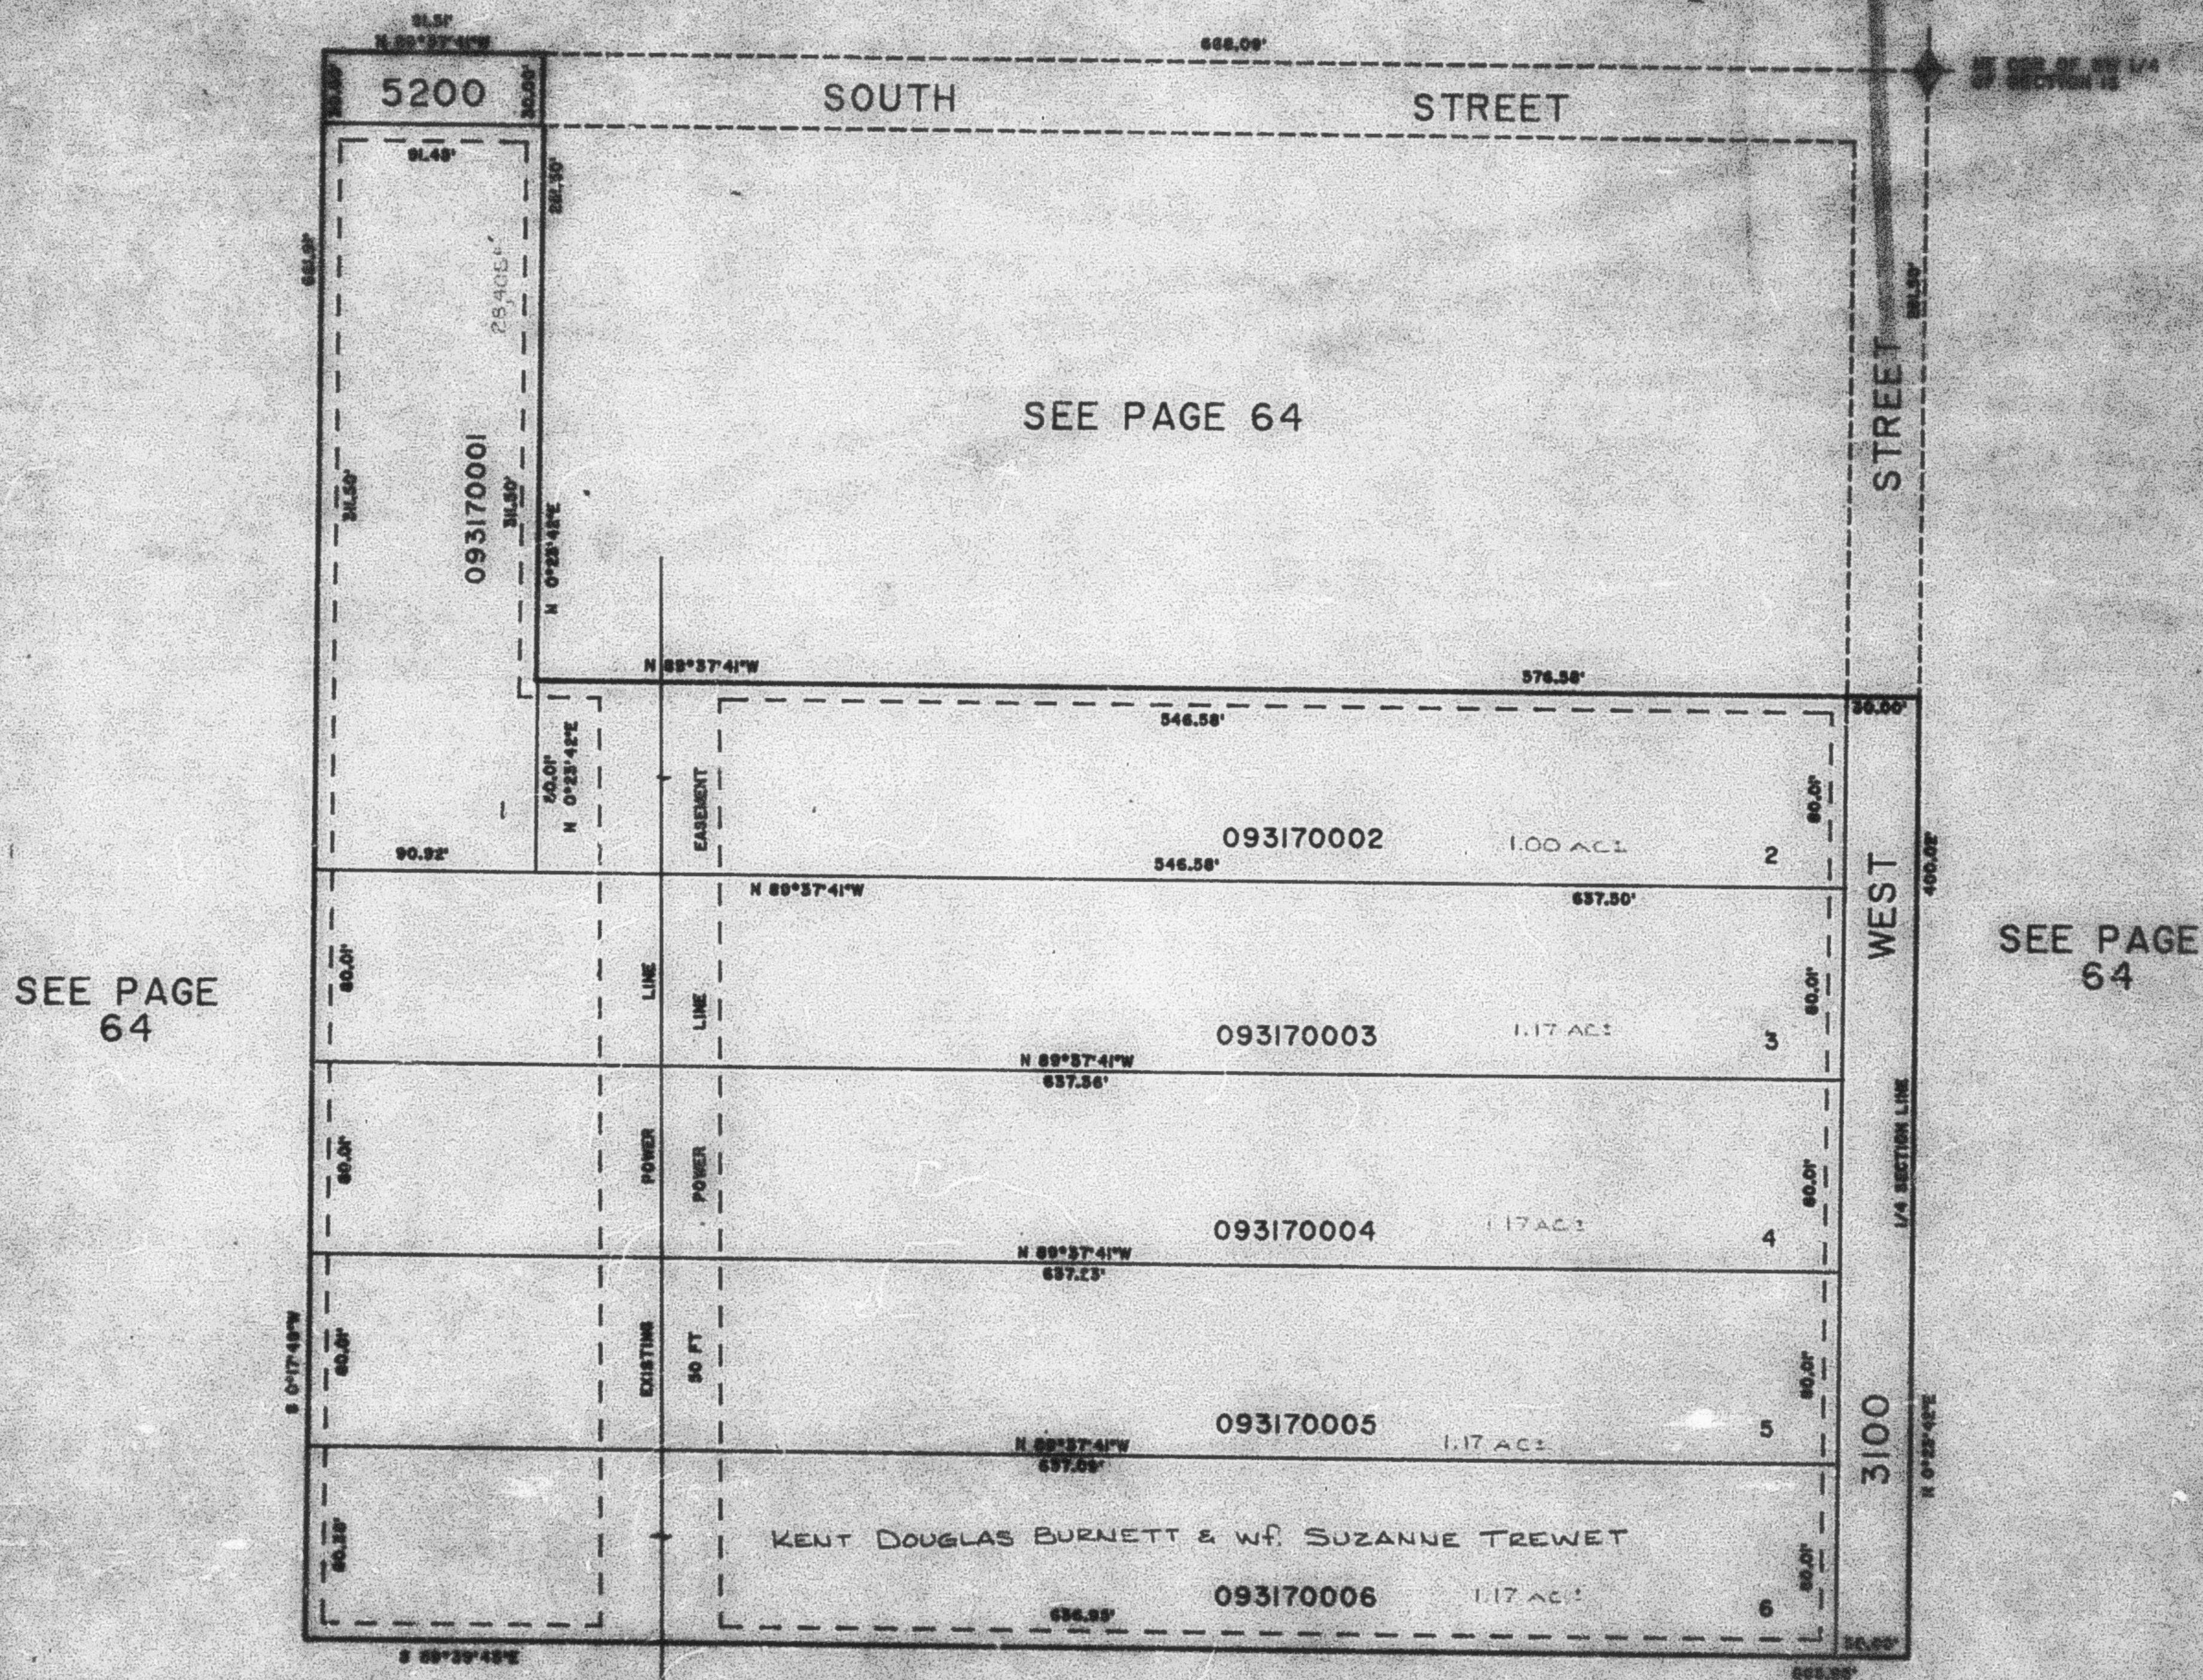

SEE PAGE
 64

SEE PAGE
 64

SEE PAGE 64

7. UTILITY AND DRAINAGE EASEMENTS
 EACH SIDE OF PROPERTY LINE AS
 INDICATED BY DASHED LINES, EXCEPT
 AS OTHERWISE SHOWN.

FOR COMPLETE EAS. DATA SEE
 ORIGINAL INDICATION PLAT IN
 BOOK 30, PAGE 19 OF RECORDS.