

PART OF NE 1/4 SEC. 15, T5N, R2W,
S.L.B. & M.

PHEASANT RUN ESTATES NO. 4

LOTS 54-82

IN ROY CITY

TAXING UNIT: 41

SCALE: 1"=50'


UNLESS OTHERWISE SHOWN,
ALL LOTS ARE OWNED BY: DAVIS
COUNTRYWIDE HOMES

SEE PAGE 303

SEE PAGE 173

SEE PAGE 192

SEE PAGE 209

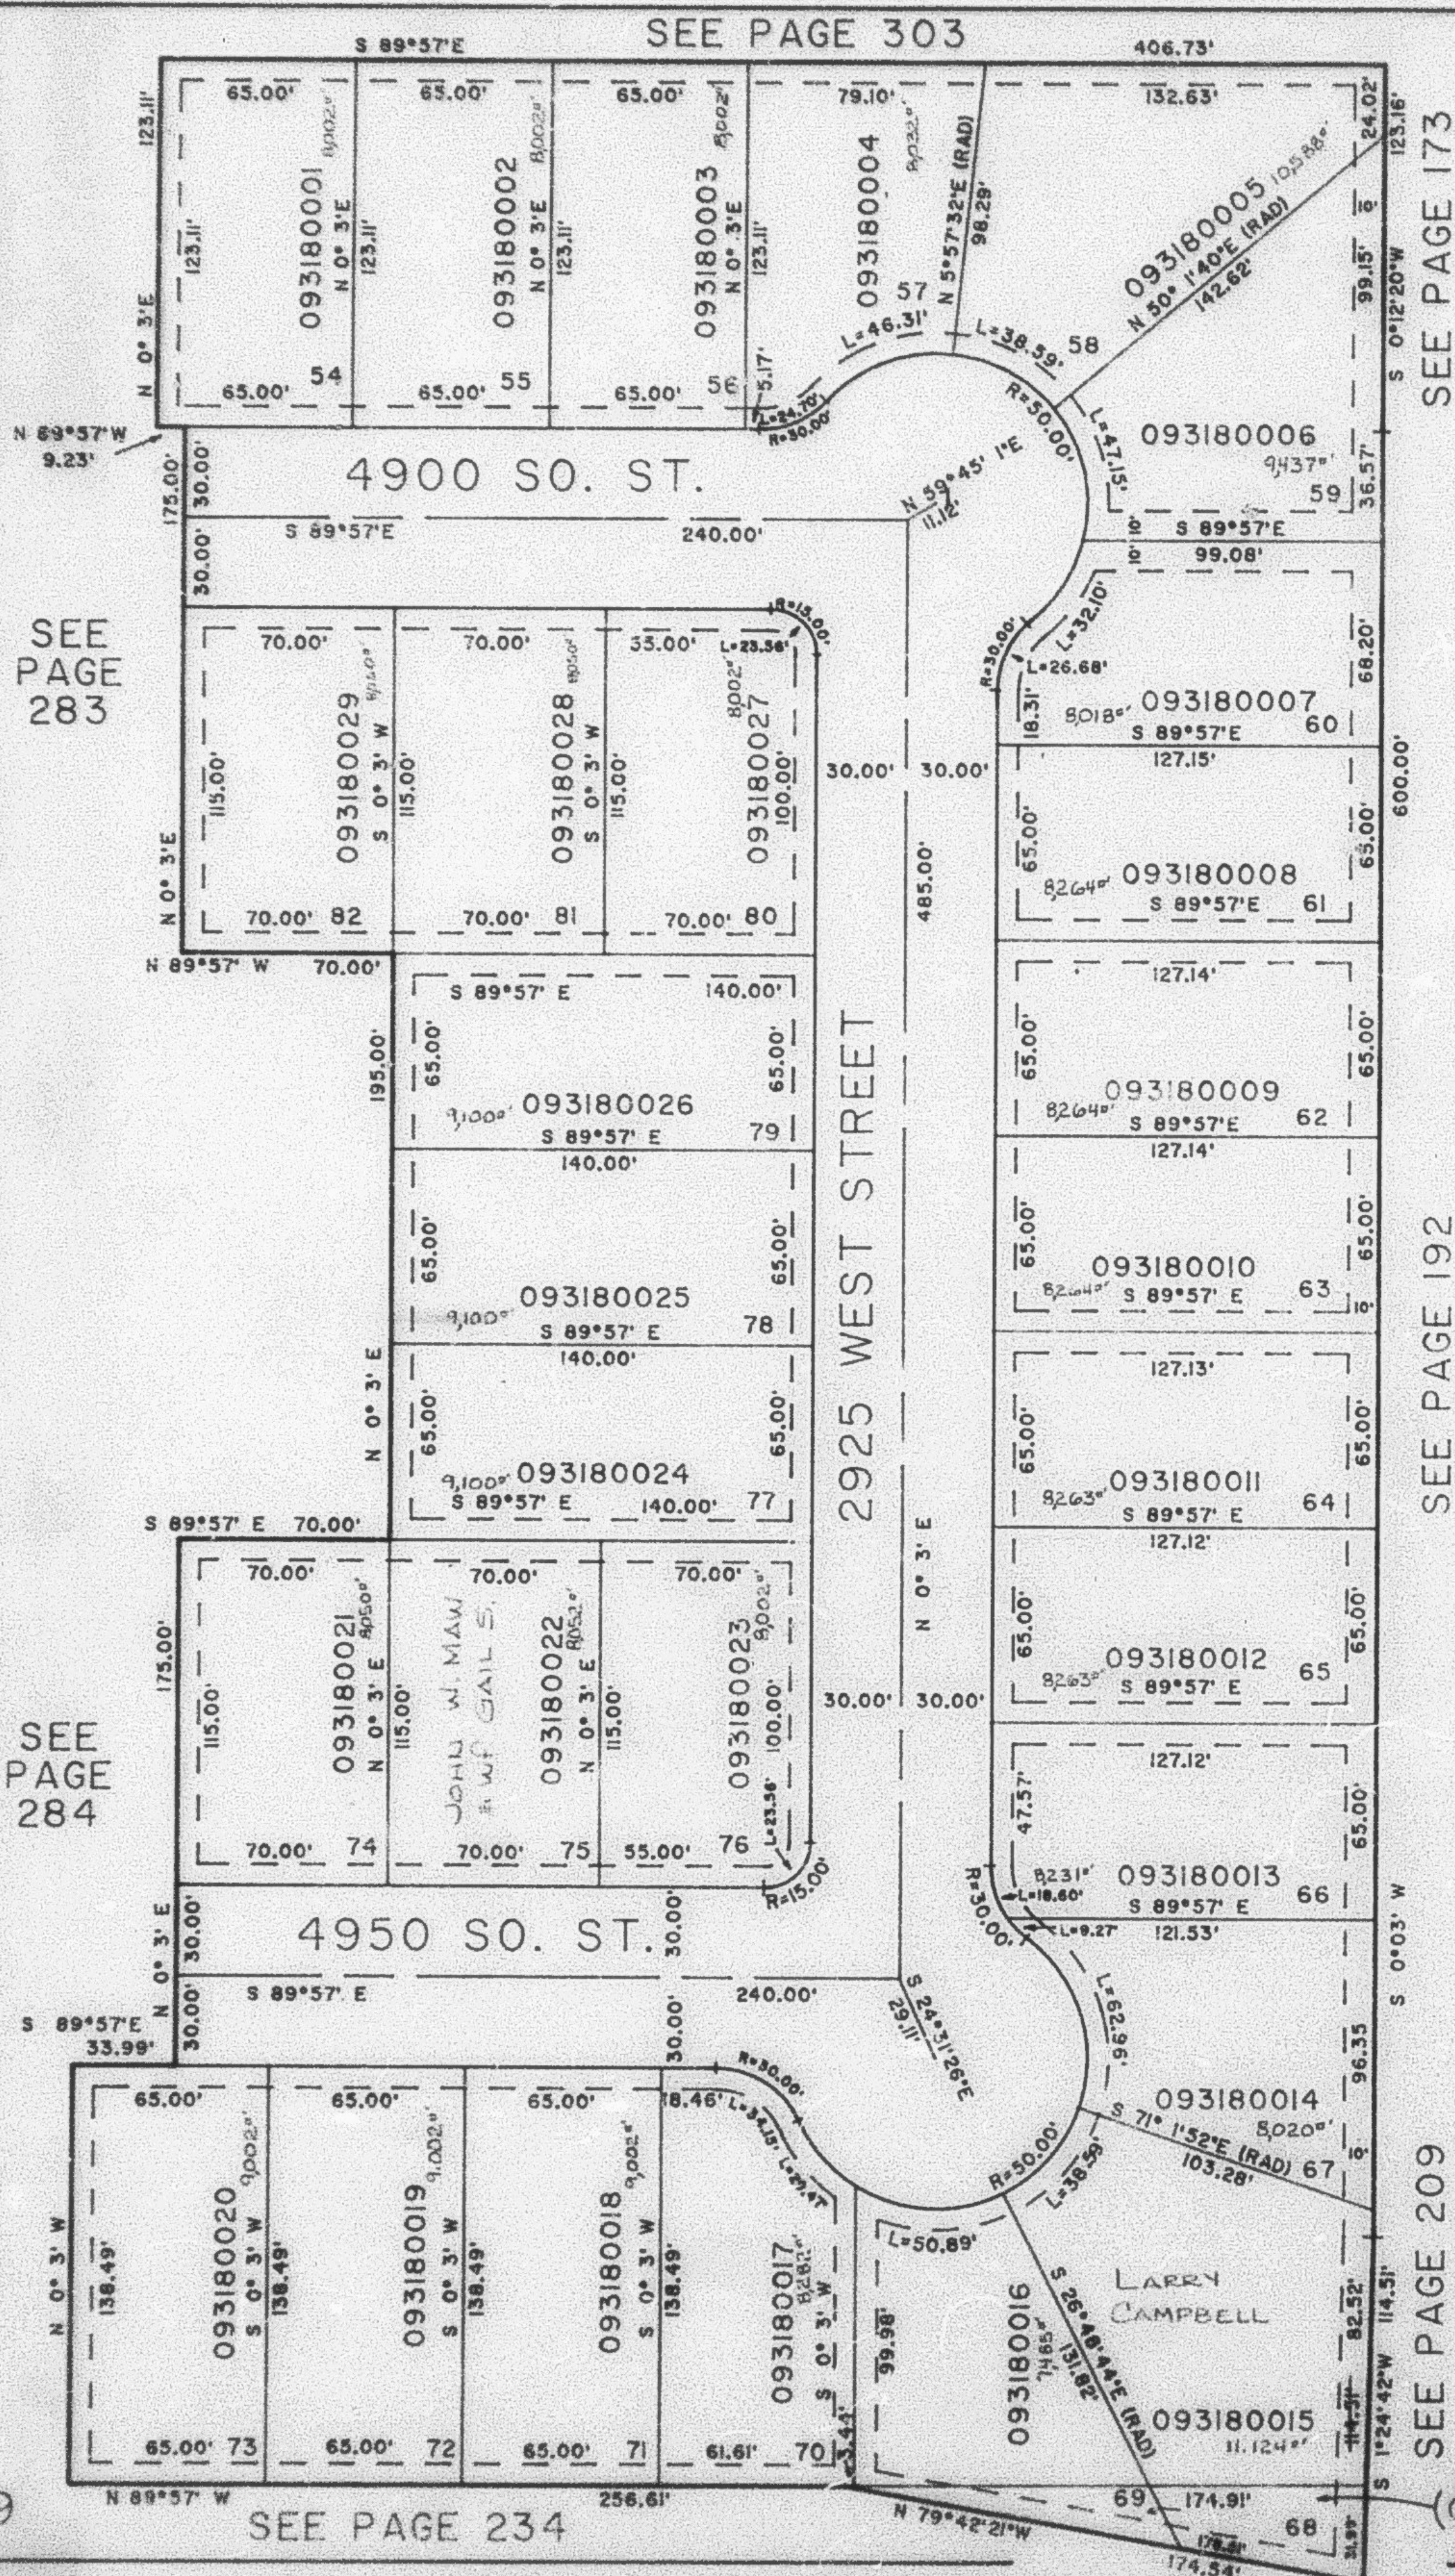

7' UTILITY & DRAINAGE EASEMENTS
EACH SIDE OF PROPERTY LINE
AS INDICATED BY DASHED LINES,
EXCEPT AS OTHERWISE SHOWN.

FOR COMPLETE ENG. DATA SEE
ORIGINAL DEDICATION PLAT IN
BOOK 50, PAGE 23, OF RECORDS.

RAY REALTY
(093180030)
1887'