


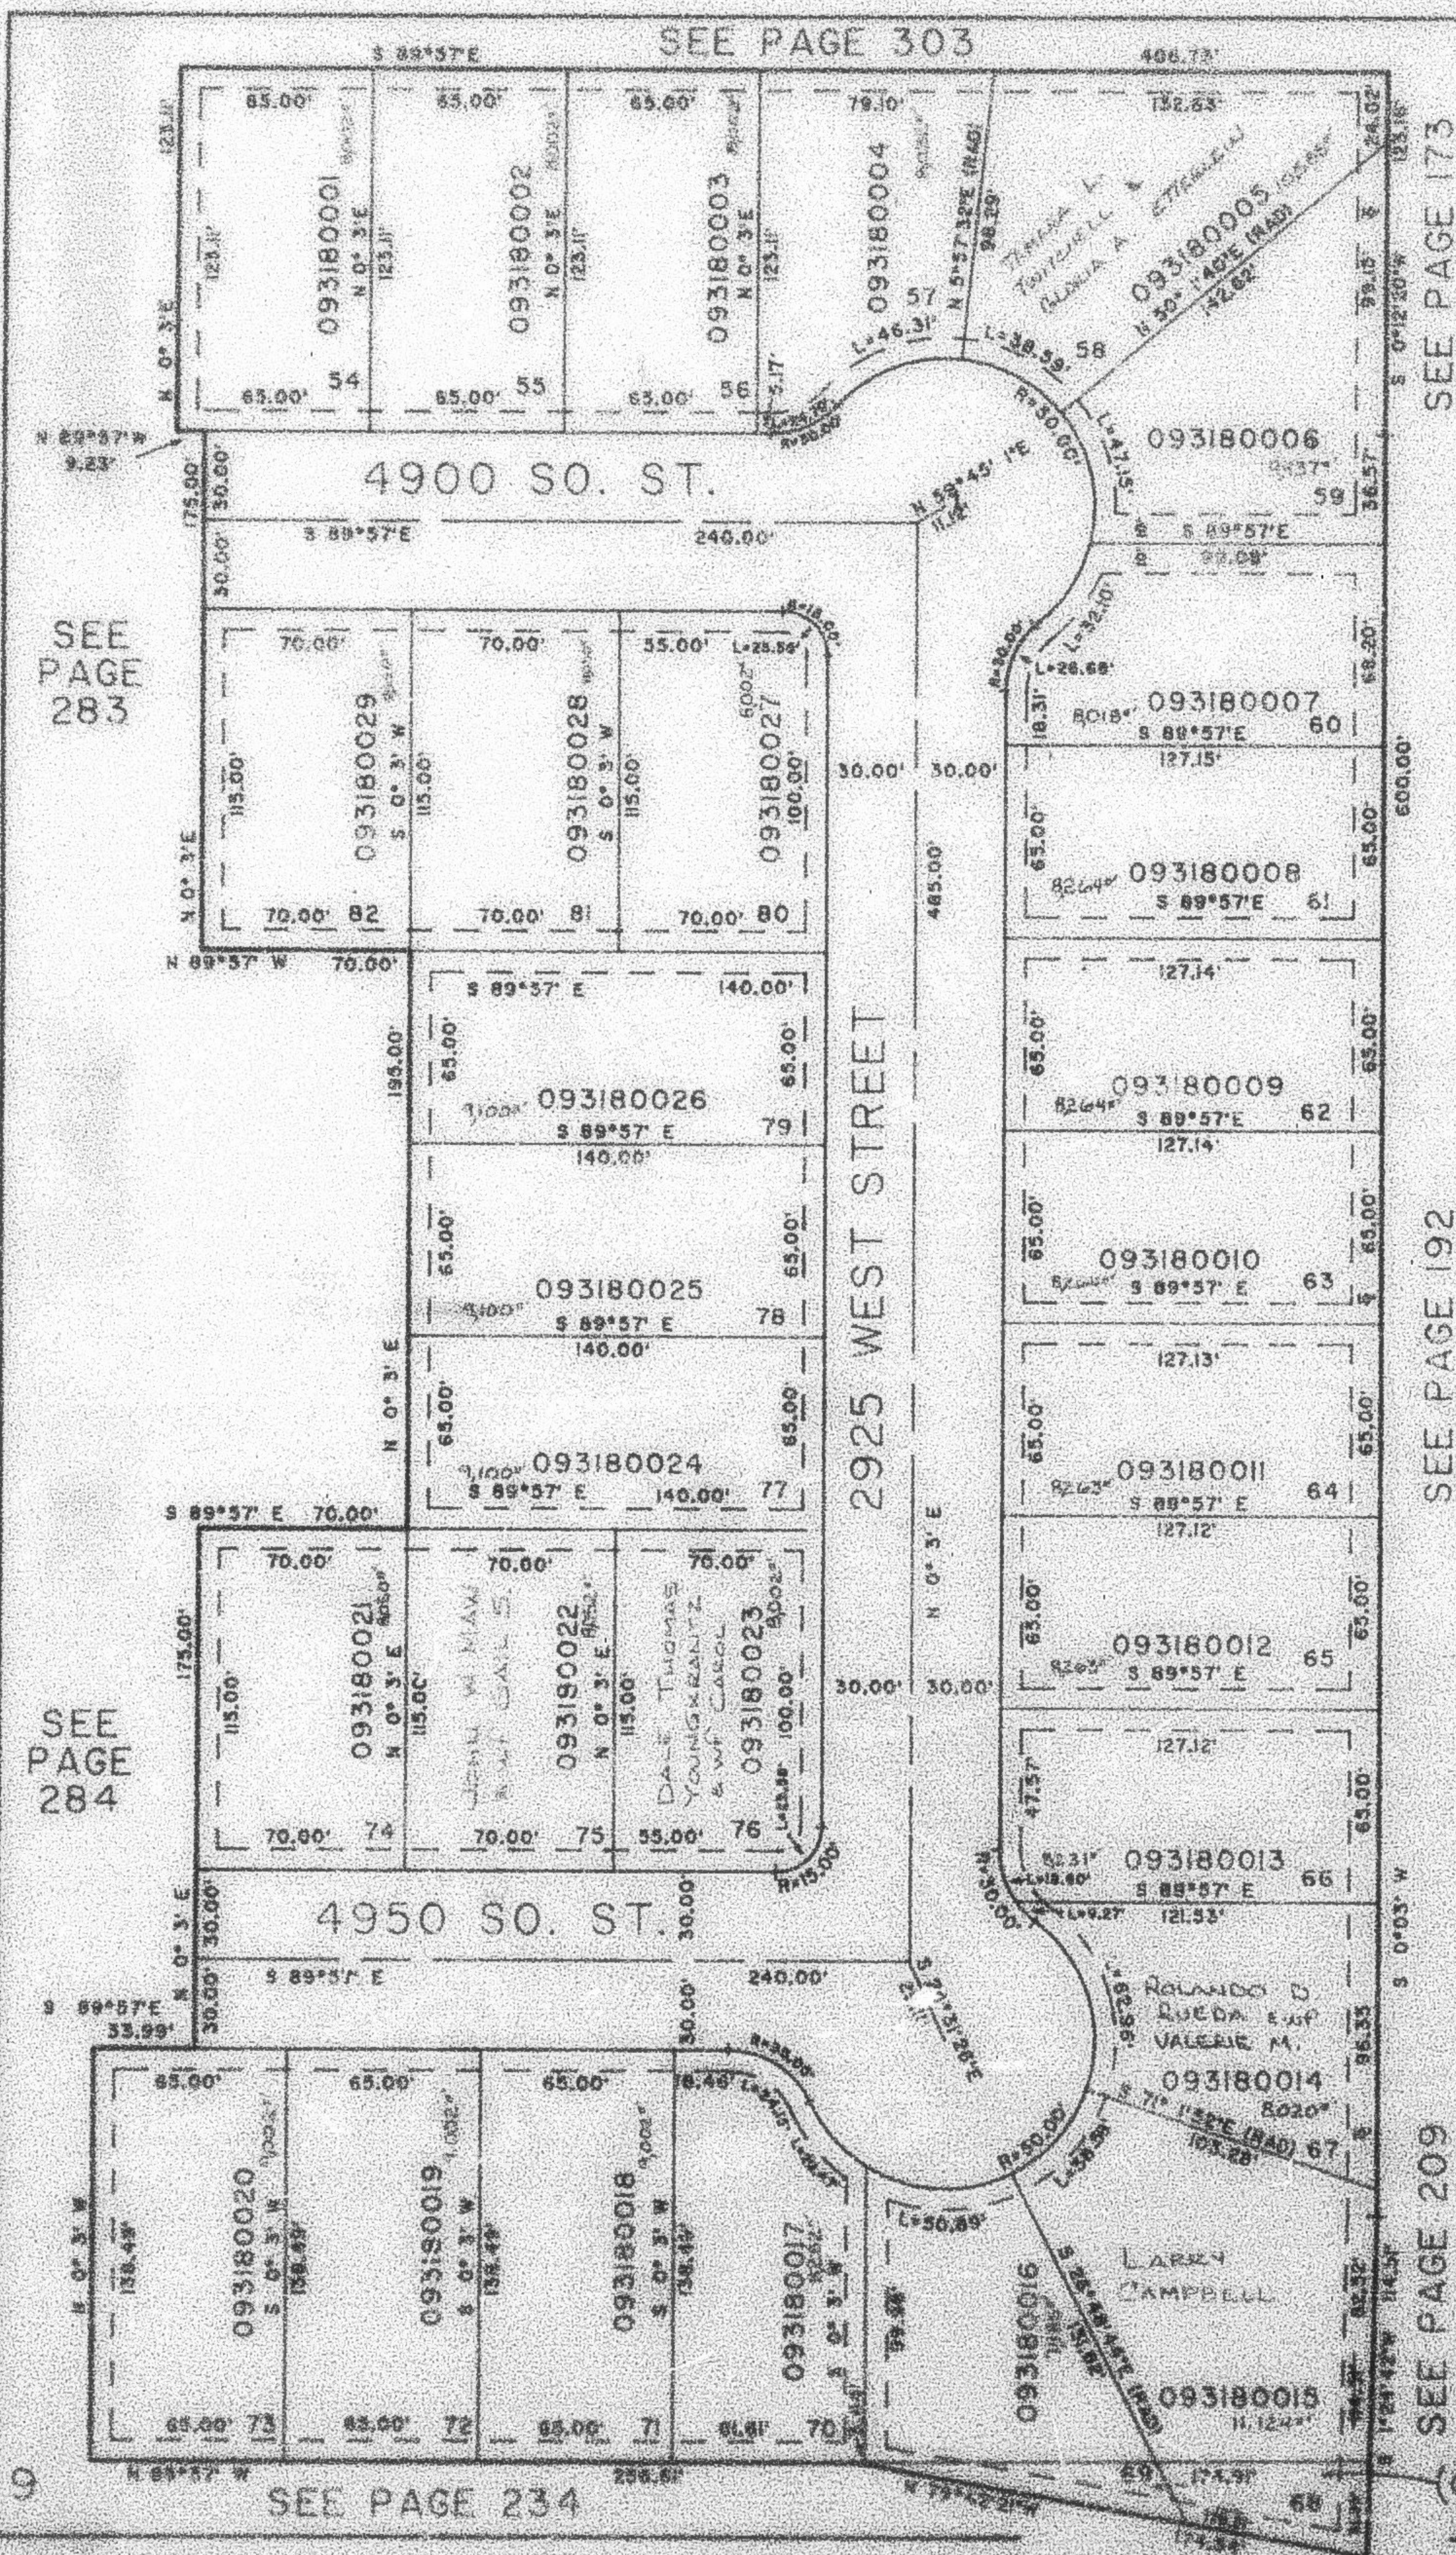

PART OF NE 1/4 SEC. 15, T5N, R2W,
S.L.B. 8 M.

PHEASANT RUN ESTATES NO. 4

LOTS 54-82

IN ROY CITY

TAXING UNIT: 41

SCALE: 1"=50'

UNLESS OTHERWISE SHOWN,
ALL LOTS ARE OWNED BY: DAVIS
COUNTRYWIDE HOMES

7. UTILITY & DRAINAGE EASEMENTS
EACH SIDE OF PROPERTY LINE
AS INDICATED BY DASHED LINES,
EXCEPT AS OTHERWISE SHOWN.

FOR COMPLETE EMB. DATA SEE
ORIGINAL INDICATION PLAT IN
BOOK 30, PAGE 23, OF RECORDS.

SEE PAGE 209
(093180030)