


PART OF NE 1/4 SEC. 15, T.5N., R.2W., S.L.B. & M.
PHEASANT RUN ESTATES NO. 4
LOTS 54-82

IN ROY CITY

TAXING UNIT: 41

SCALE: 1"=60'

SEE PAGE 303

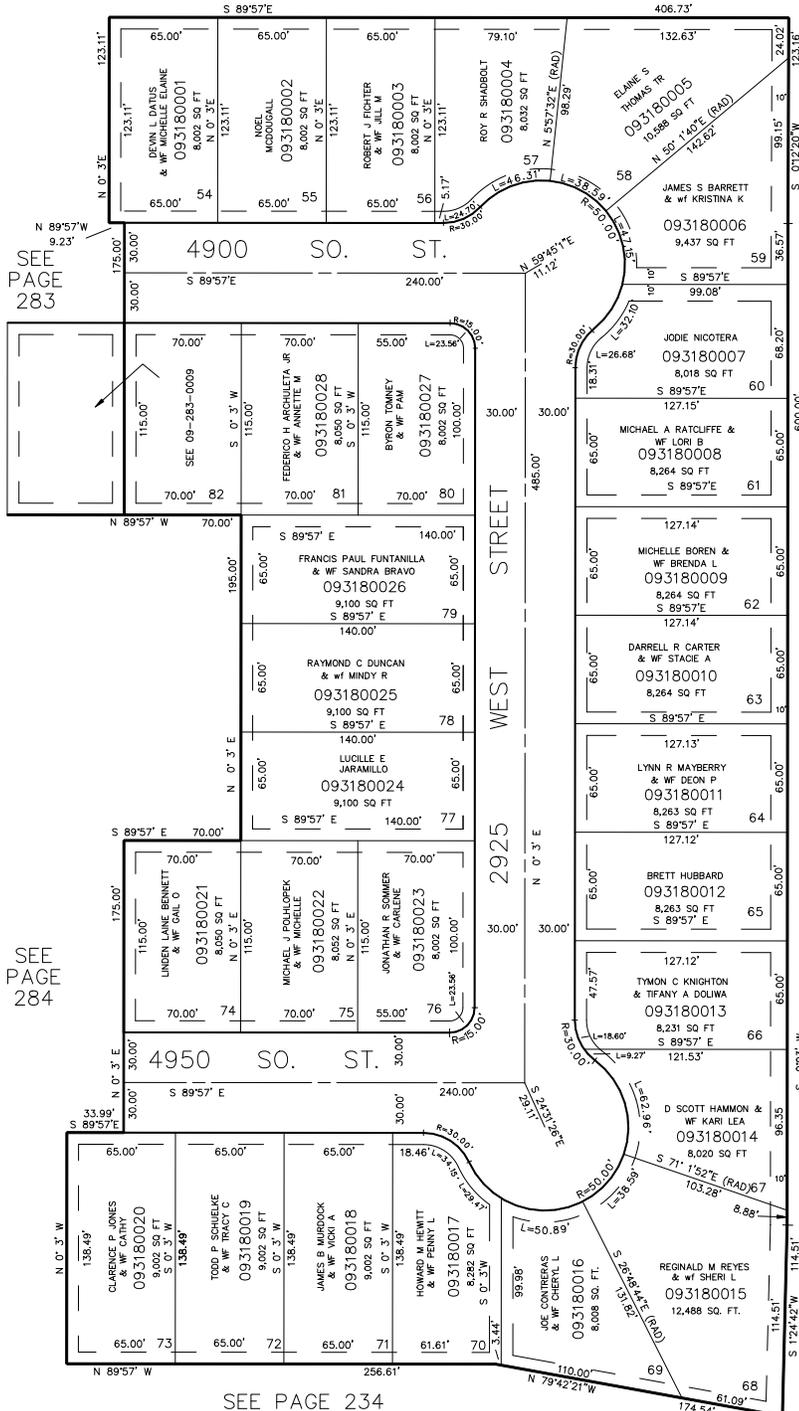

SEE PAGE 283

SEE PAGE 284

SEE PAGE 234

SEE PAGE 173

SEE PAGE 192

SEE PAGE 209

FOR COMPLETE ENG. DATA SEE ORIGINAL DEDICATION PLAT IN BOOK 30, PAGE 23, OF RECORDS.

7' UTILITY & DRAINAGE EASEMENTS EACH SIDE OF PROPERTY LINE AS INDICATED BY DASHED LINES, EXCEPT AS OTHERWISE SHOWN.