


PART OF NE 1/4 SEC. 15, T.5N., R.2W., S.L.B. & M.
PHEASANT RUN ESTATES NO. 4
LOTS 54-82

IN ROY CITY

SCALE: 1"=60'

TAXING UNIT: 41

SEE PAGE 303

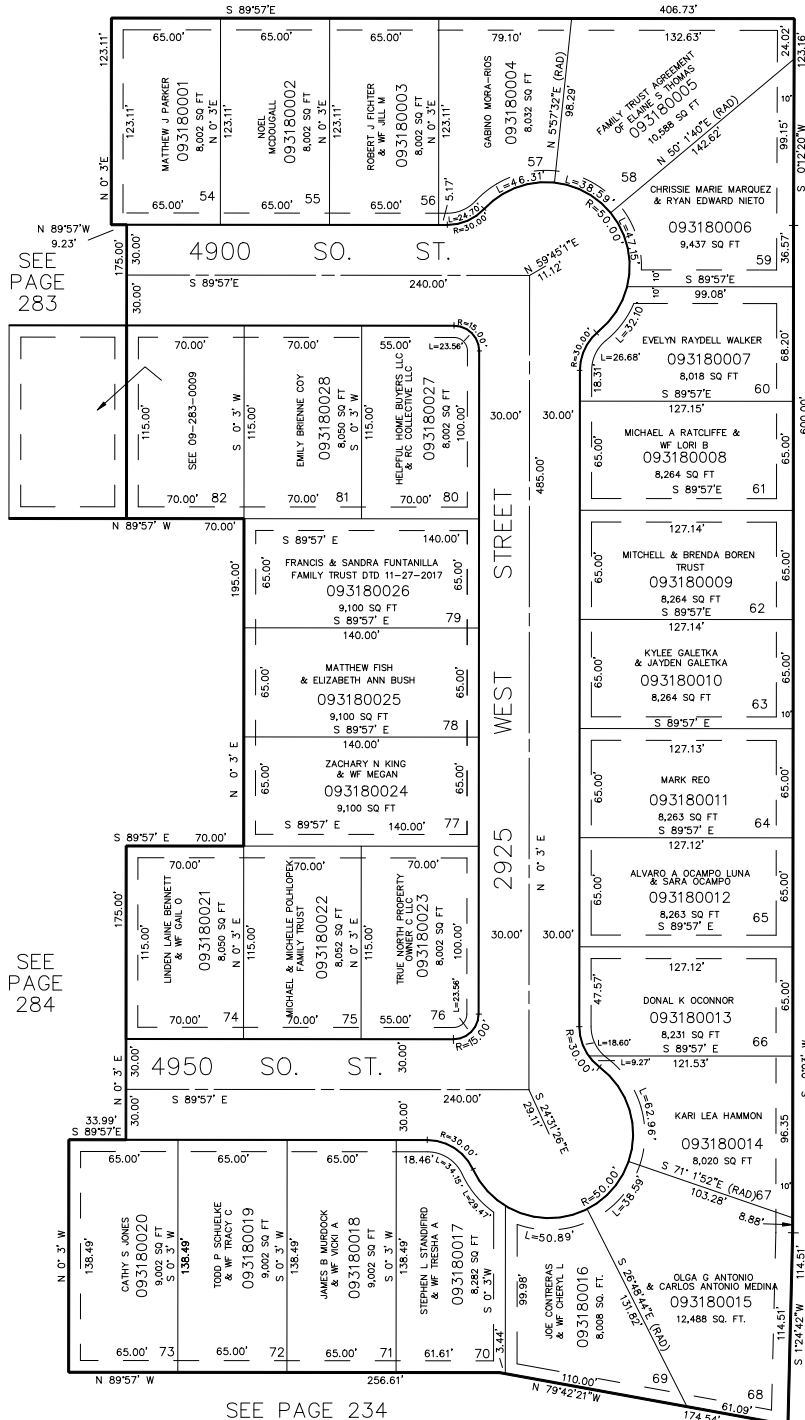

SEE PAGE 173

SEE PAGE 192

SEE PAGE 209

FOR COMPLETE ENG. DATA SEE
ORIGINAL DEDICATION PLAT IN
BOOK 30, PAGE 23, OF RECORDS.

7' UTILITY & DRAINAGE EASEMENTS
EACH SIDE OF PROPERTY LINE
AS INDICATED BY DASHED LINES,
EXCEPT AS OTHERWISE SHOWN.

FOR TAX PURPOSES ONLY