

A PART OF THE S.W. 1/4 OF SEC. 23, T.5N., R.2W., S.L.B.8 M.

319

HERITAGE SQUARE SUBDIVISION NO.3

LOTS 37-40

IN WEBER COUNTY

TAXING UNIT: 41

SCALE 1"=30'

UNLESS OTHERWISE SHOWN,
ALL LOTS ARE OWNED BY:
STEVEN D. GLAUER


SEE PAGE 139

SEE PAGE 160

SEE PAGE 139

7' UTILITY & DRAINAGE EASEMENTS
EACH SIDE OF PROPERTY LINE
AS INDICATED BY DASHED LINES.

FOR COMPLETE ENG. DATA SEE
ORIGINAL DEDICATION PLAT IN
BOOK 30, PAGE 29, OF RECORDS.

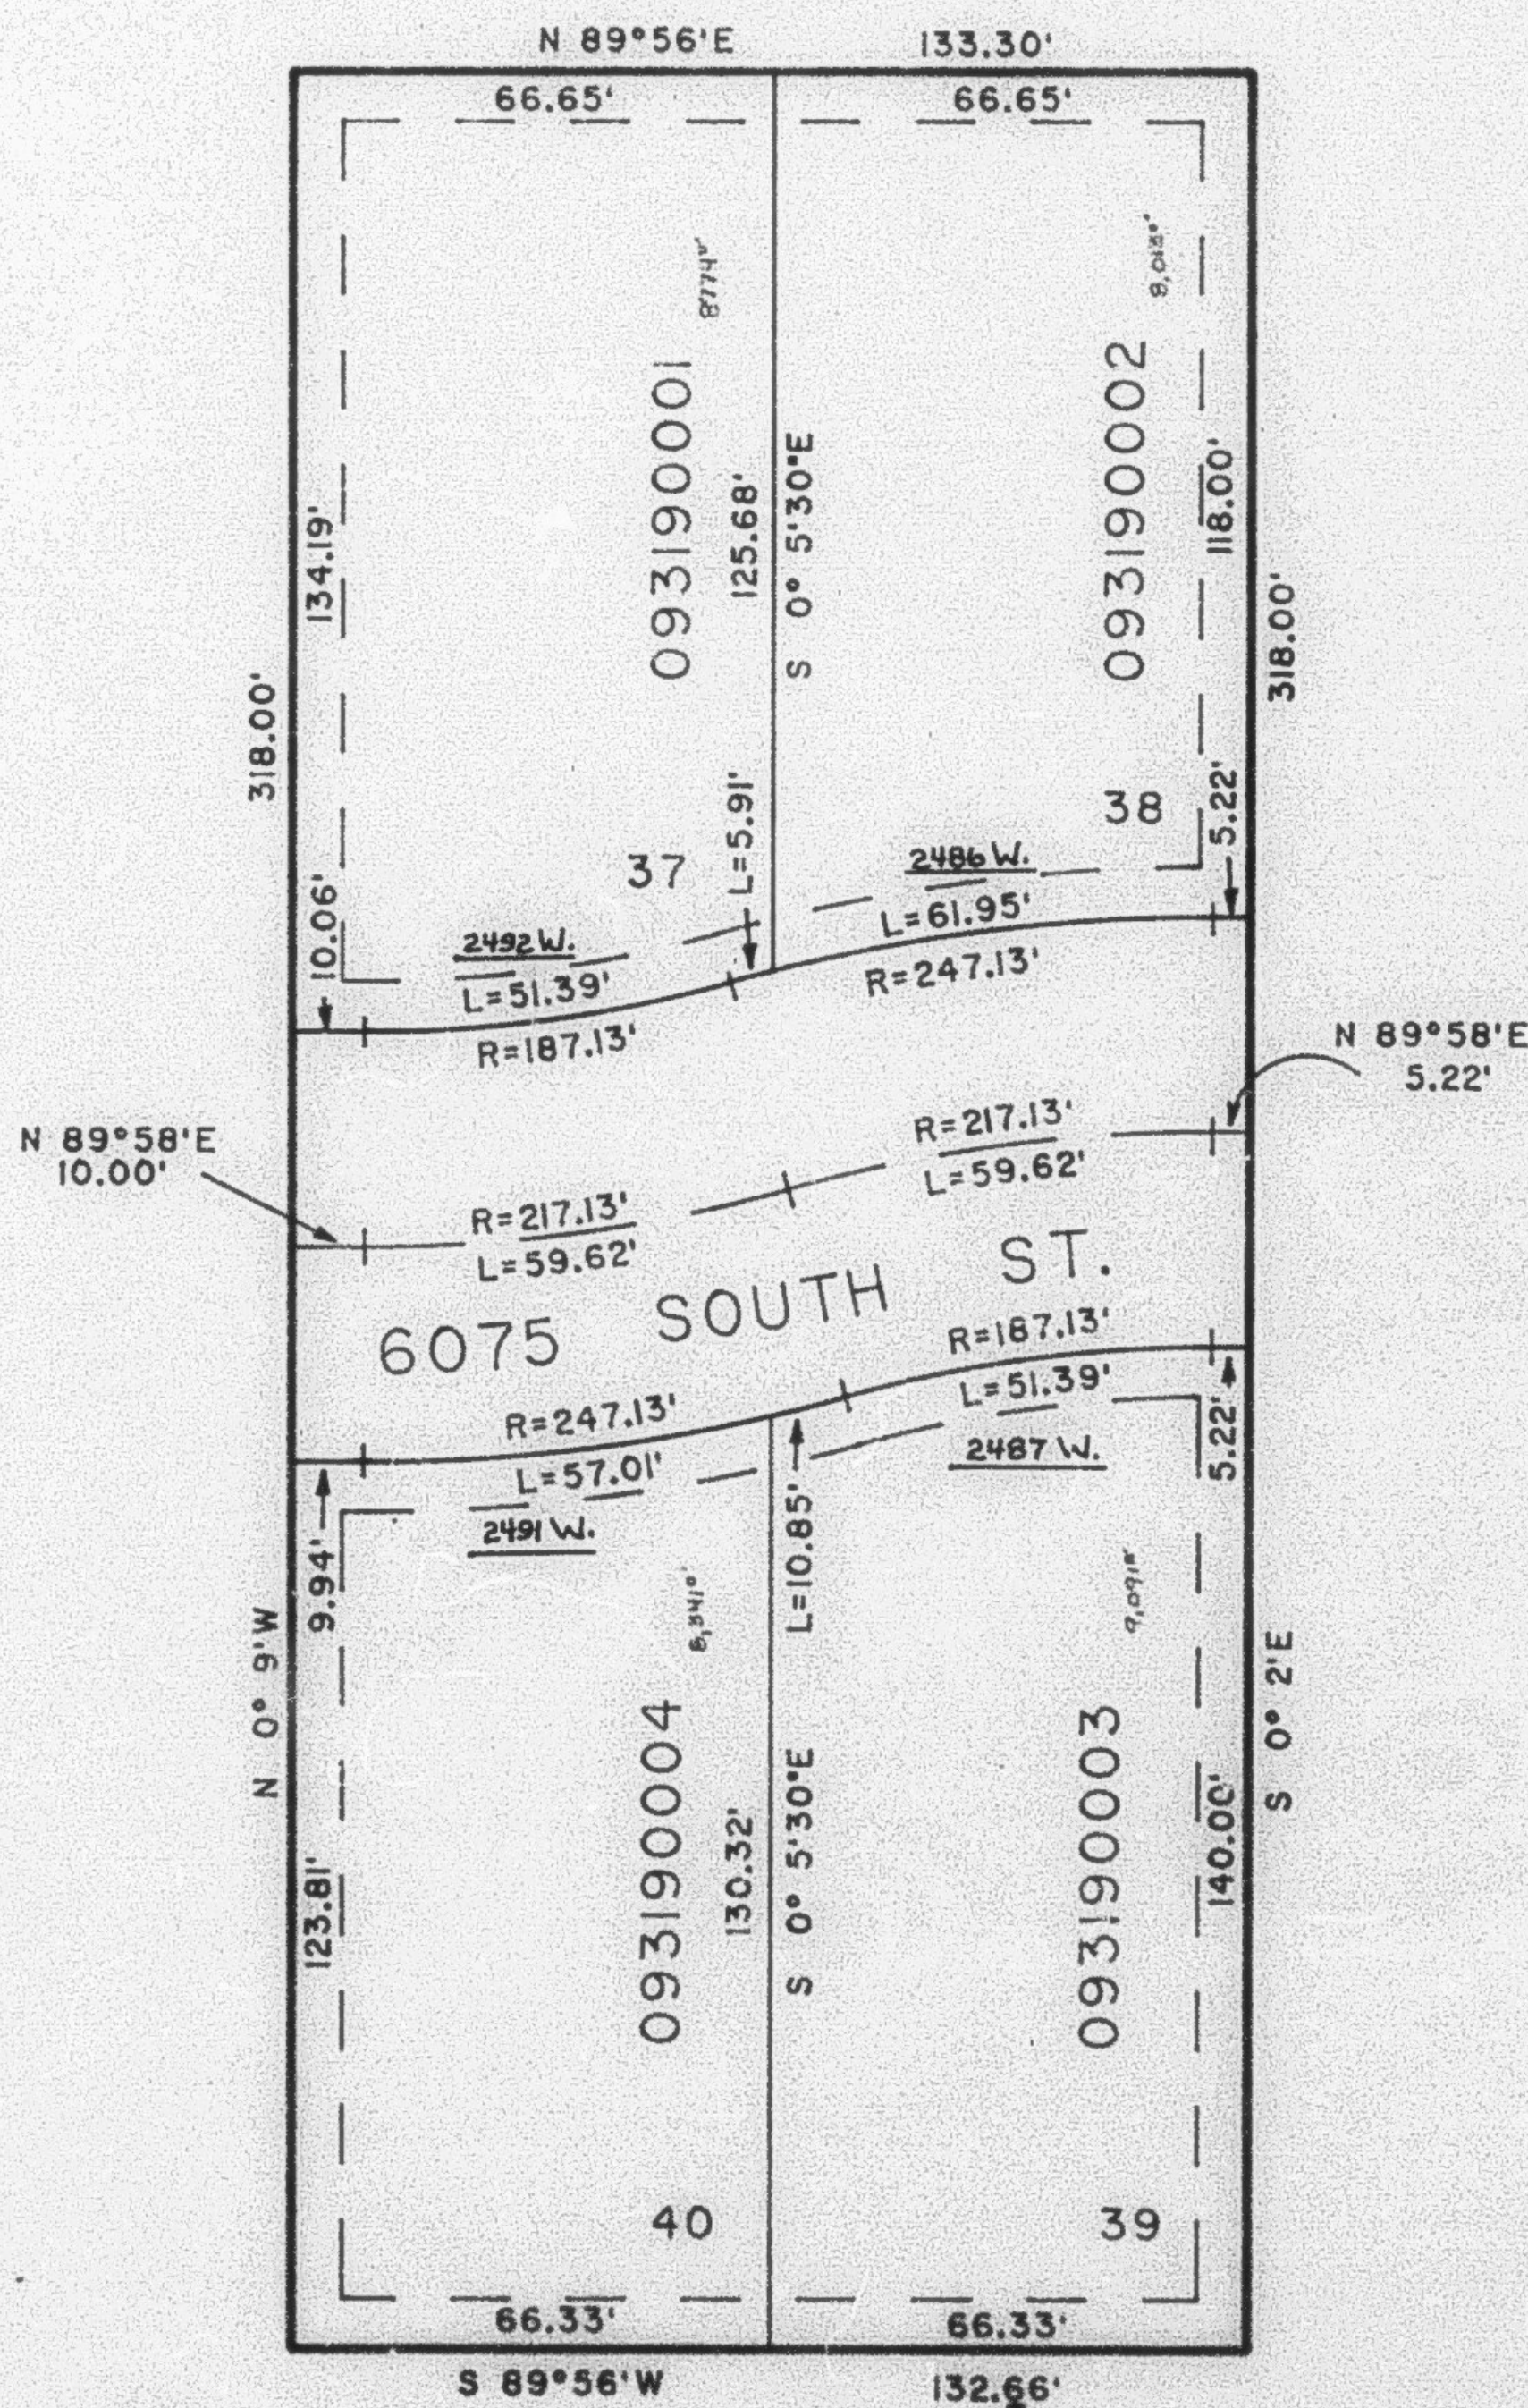

SEE PAGE 139