

A PART OF THE S.W. 1/4 OF SEC. 23, T.5N., R.2W., S.L.B. & M.
HERITAGE SQUARE SUBDIVISION NO.3

319

LOTS 37-40

IN WEBER COUNTY

TAXING UNIT: 41

SCALE 1"=30'

UNLESS OTHERWISE SHOWN,
 ALL LOTS ARE OWNED BY:
 HIGLEY & HIGLEY CONSTRUCTION, INC.


SEE PAGE 139

SEE PAGE 160

SEE PAGE 139

7" UTILITY & DRAINAGE EASEMENTS
 EACH SIDE OF PROPERTY LINE
 AS INDICATED BY DASHED LINES.

FOR COMPLETE ENG. DATA SEE
 ORIGINAL DEDICATION PLAT IN
 BOOK 50, PAGE 19, OF RECORDS.

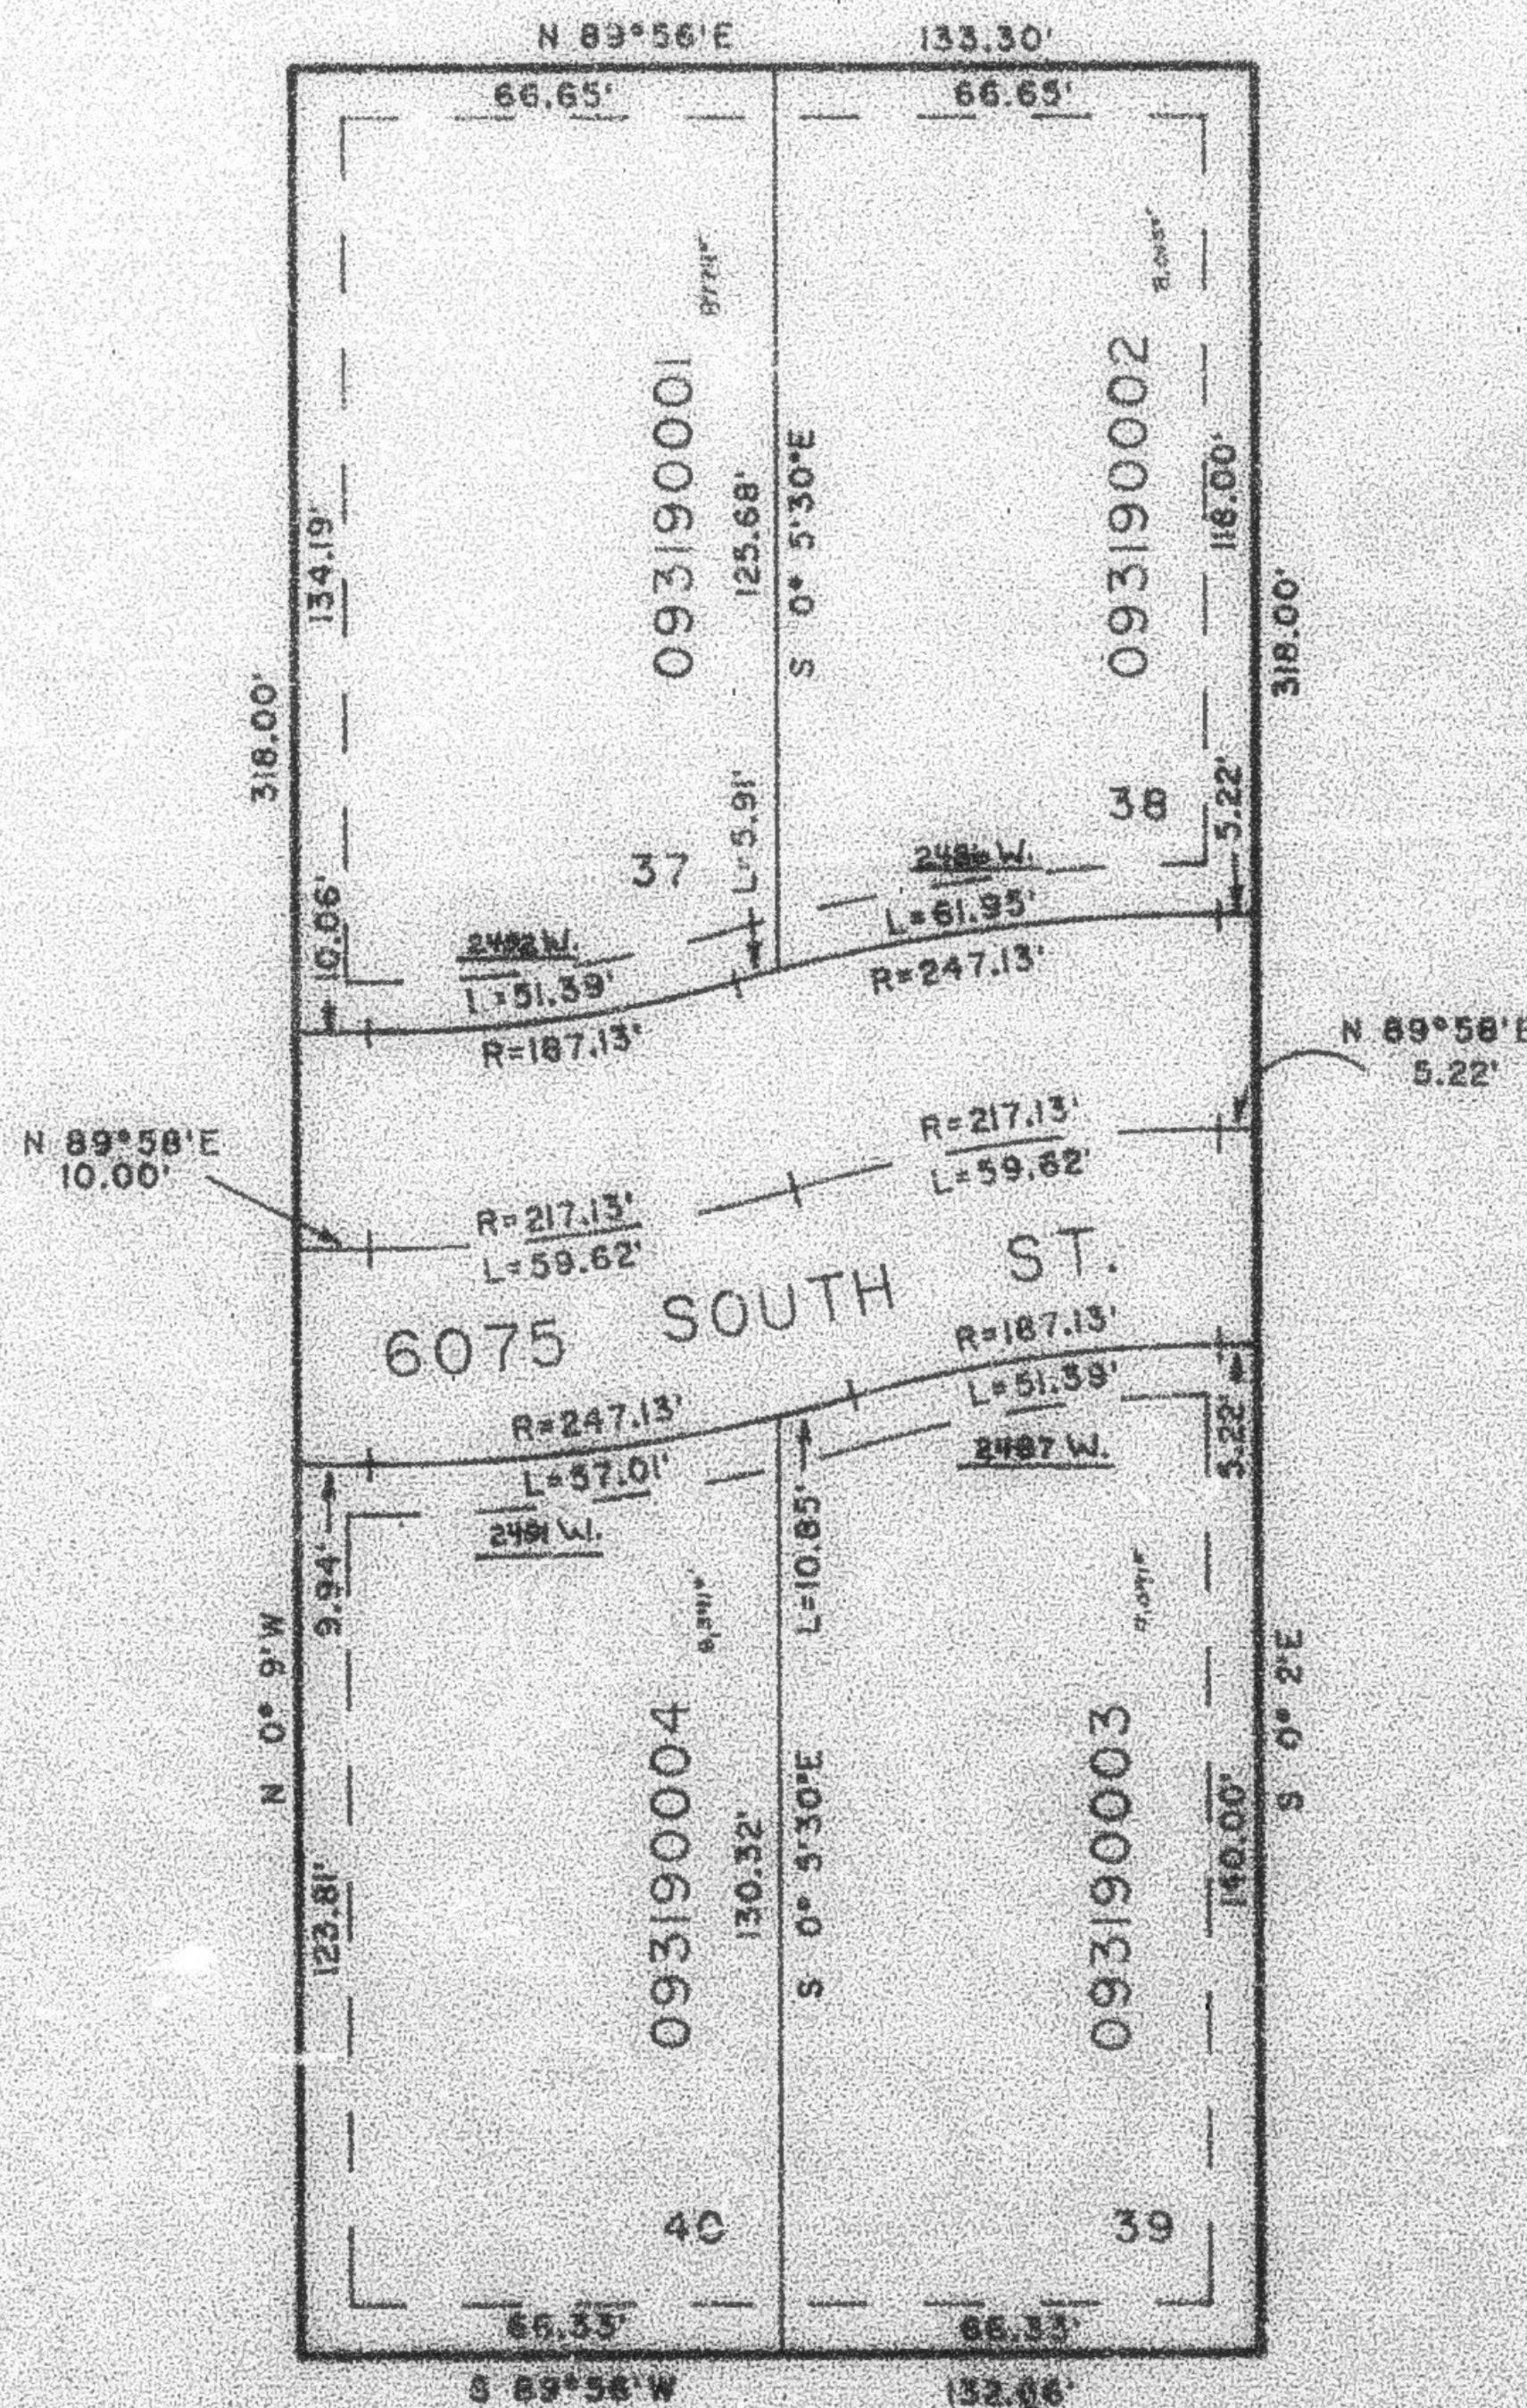

SEE PAGE 139