

A PART OF THE S.W. 1/4 OF SEC. 23, T.5N., R.2W., S.L.B. & M.

319

HERITAGE SQUARE SUBDIVISION NO. 3

LOTS 37-40

IN WEBER COUNTY


SCALE 1"=30'

TAXING UNIT: 41

SEE PAGE 139

SEE PAGE 160

SEE PAGE 139

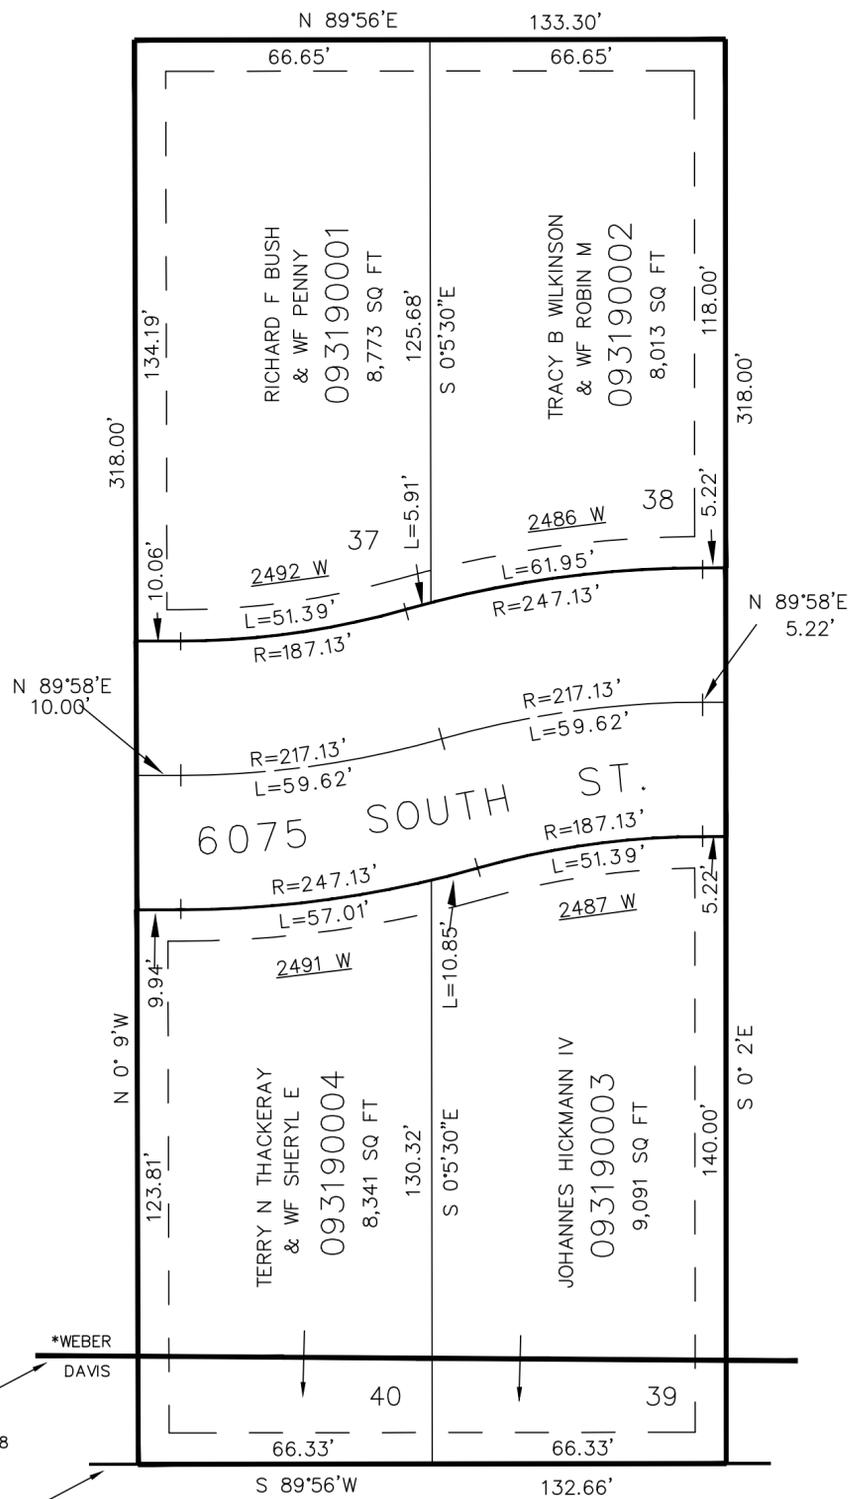

7' UTILITY & DRAINAGE EASEMENTS
EACH SIDE OF PROPERTY LINE
AS INDICATED BY DASHED LINES.

FOR COMPLETE ENG. DATA SEE
ORIGINAL DEDICATION PLAT IN
BOOK 30, PAGE 29, OF RECORDS.

*WEBER
DAVIS
*RETRACED WEBER/DAVIS
COUNTY LINE
BK 56 PGS 88-92 E#1885948

SOUTH LINE OF SUBDIVISION

SEE PAGE 139