

PART OF THE NORTHEAST 1/4 OF SEC. 16, T.5N., R.2W., S.L.B. & M.
FOXGLEN SUBDIVISION NO. 19

320

IN ROY CITY

SCALE 1"=30'


TAXING UNIT: 40

EXCEPT WHERE OTHERWISE
 SHOWN ALL LOTS OWNED
 BY: MICOTT HOME, INC.

SEE PAGE 297

SEE PAGE 306

SEE PAGE 72

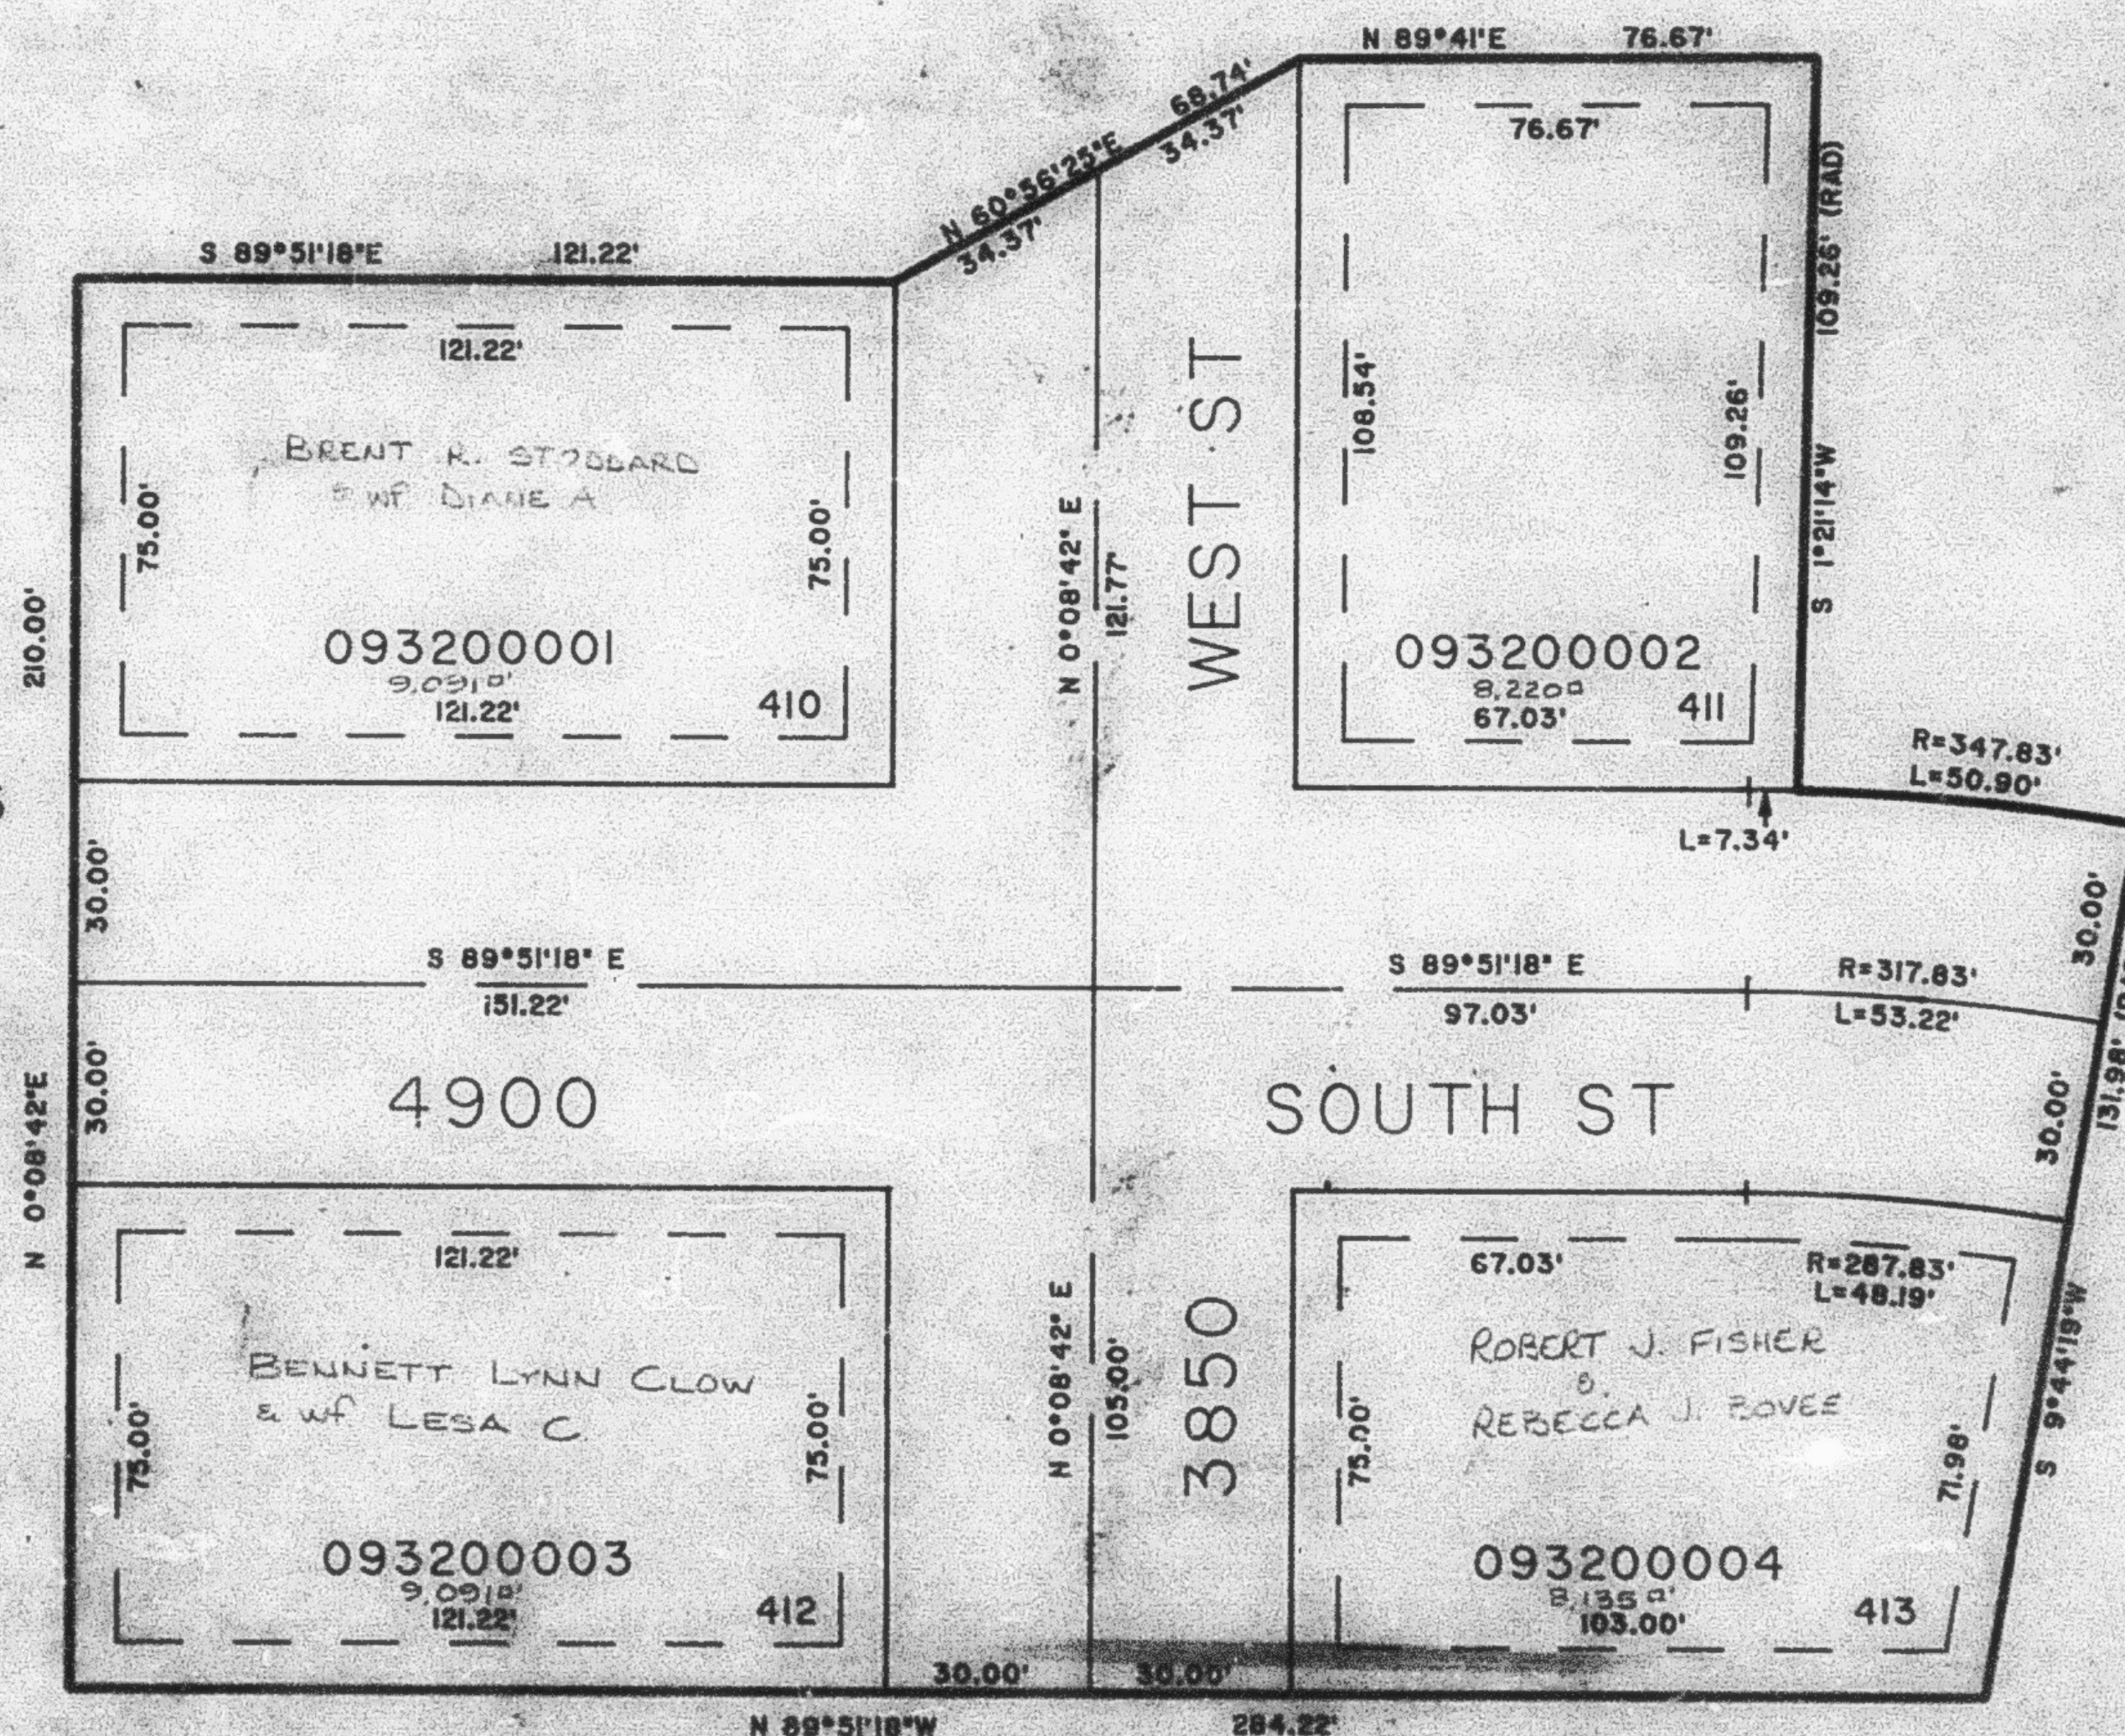

7' UTILITY & DRAINAGE EASEMENTS
 EACH SIDE OF PROPERTY LINE AS
 INDICATED BY DASHED LINES, EXCEPT
 AS OTHERWISE SHOWN.

SEE PAGE 72

FOR COMPLETE ENG. DATA SEE
 ORIGINAL DEDICATION PLAT IN
 BOOK 30, PAGE 53 OF RECORDS.