

PART OF THE NORTHEAST 1/4 OF SEC. 16, T.5N., R.2W., S.L.B. & M.
FOXGLEN SUBDIVISION NO. 19

IN ROY CITY

SCALE 1"=30'


TAXING UNIT: 40

EXCEPT WHERE OTHERWISE
SHOWN ALL LOTS OWNED
BY MICOTT HOME INC.

SEE PAGE 297

SEE PAGE 306

SEE PAGE 72

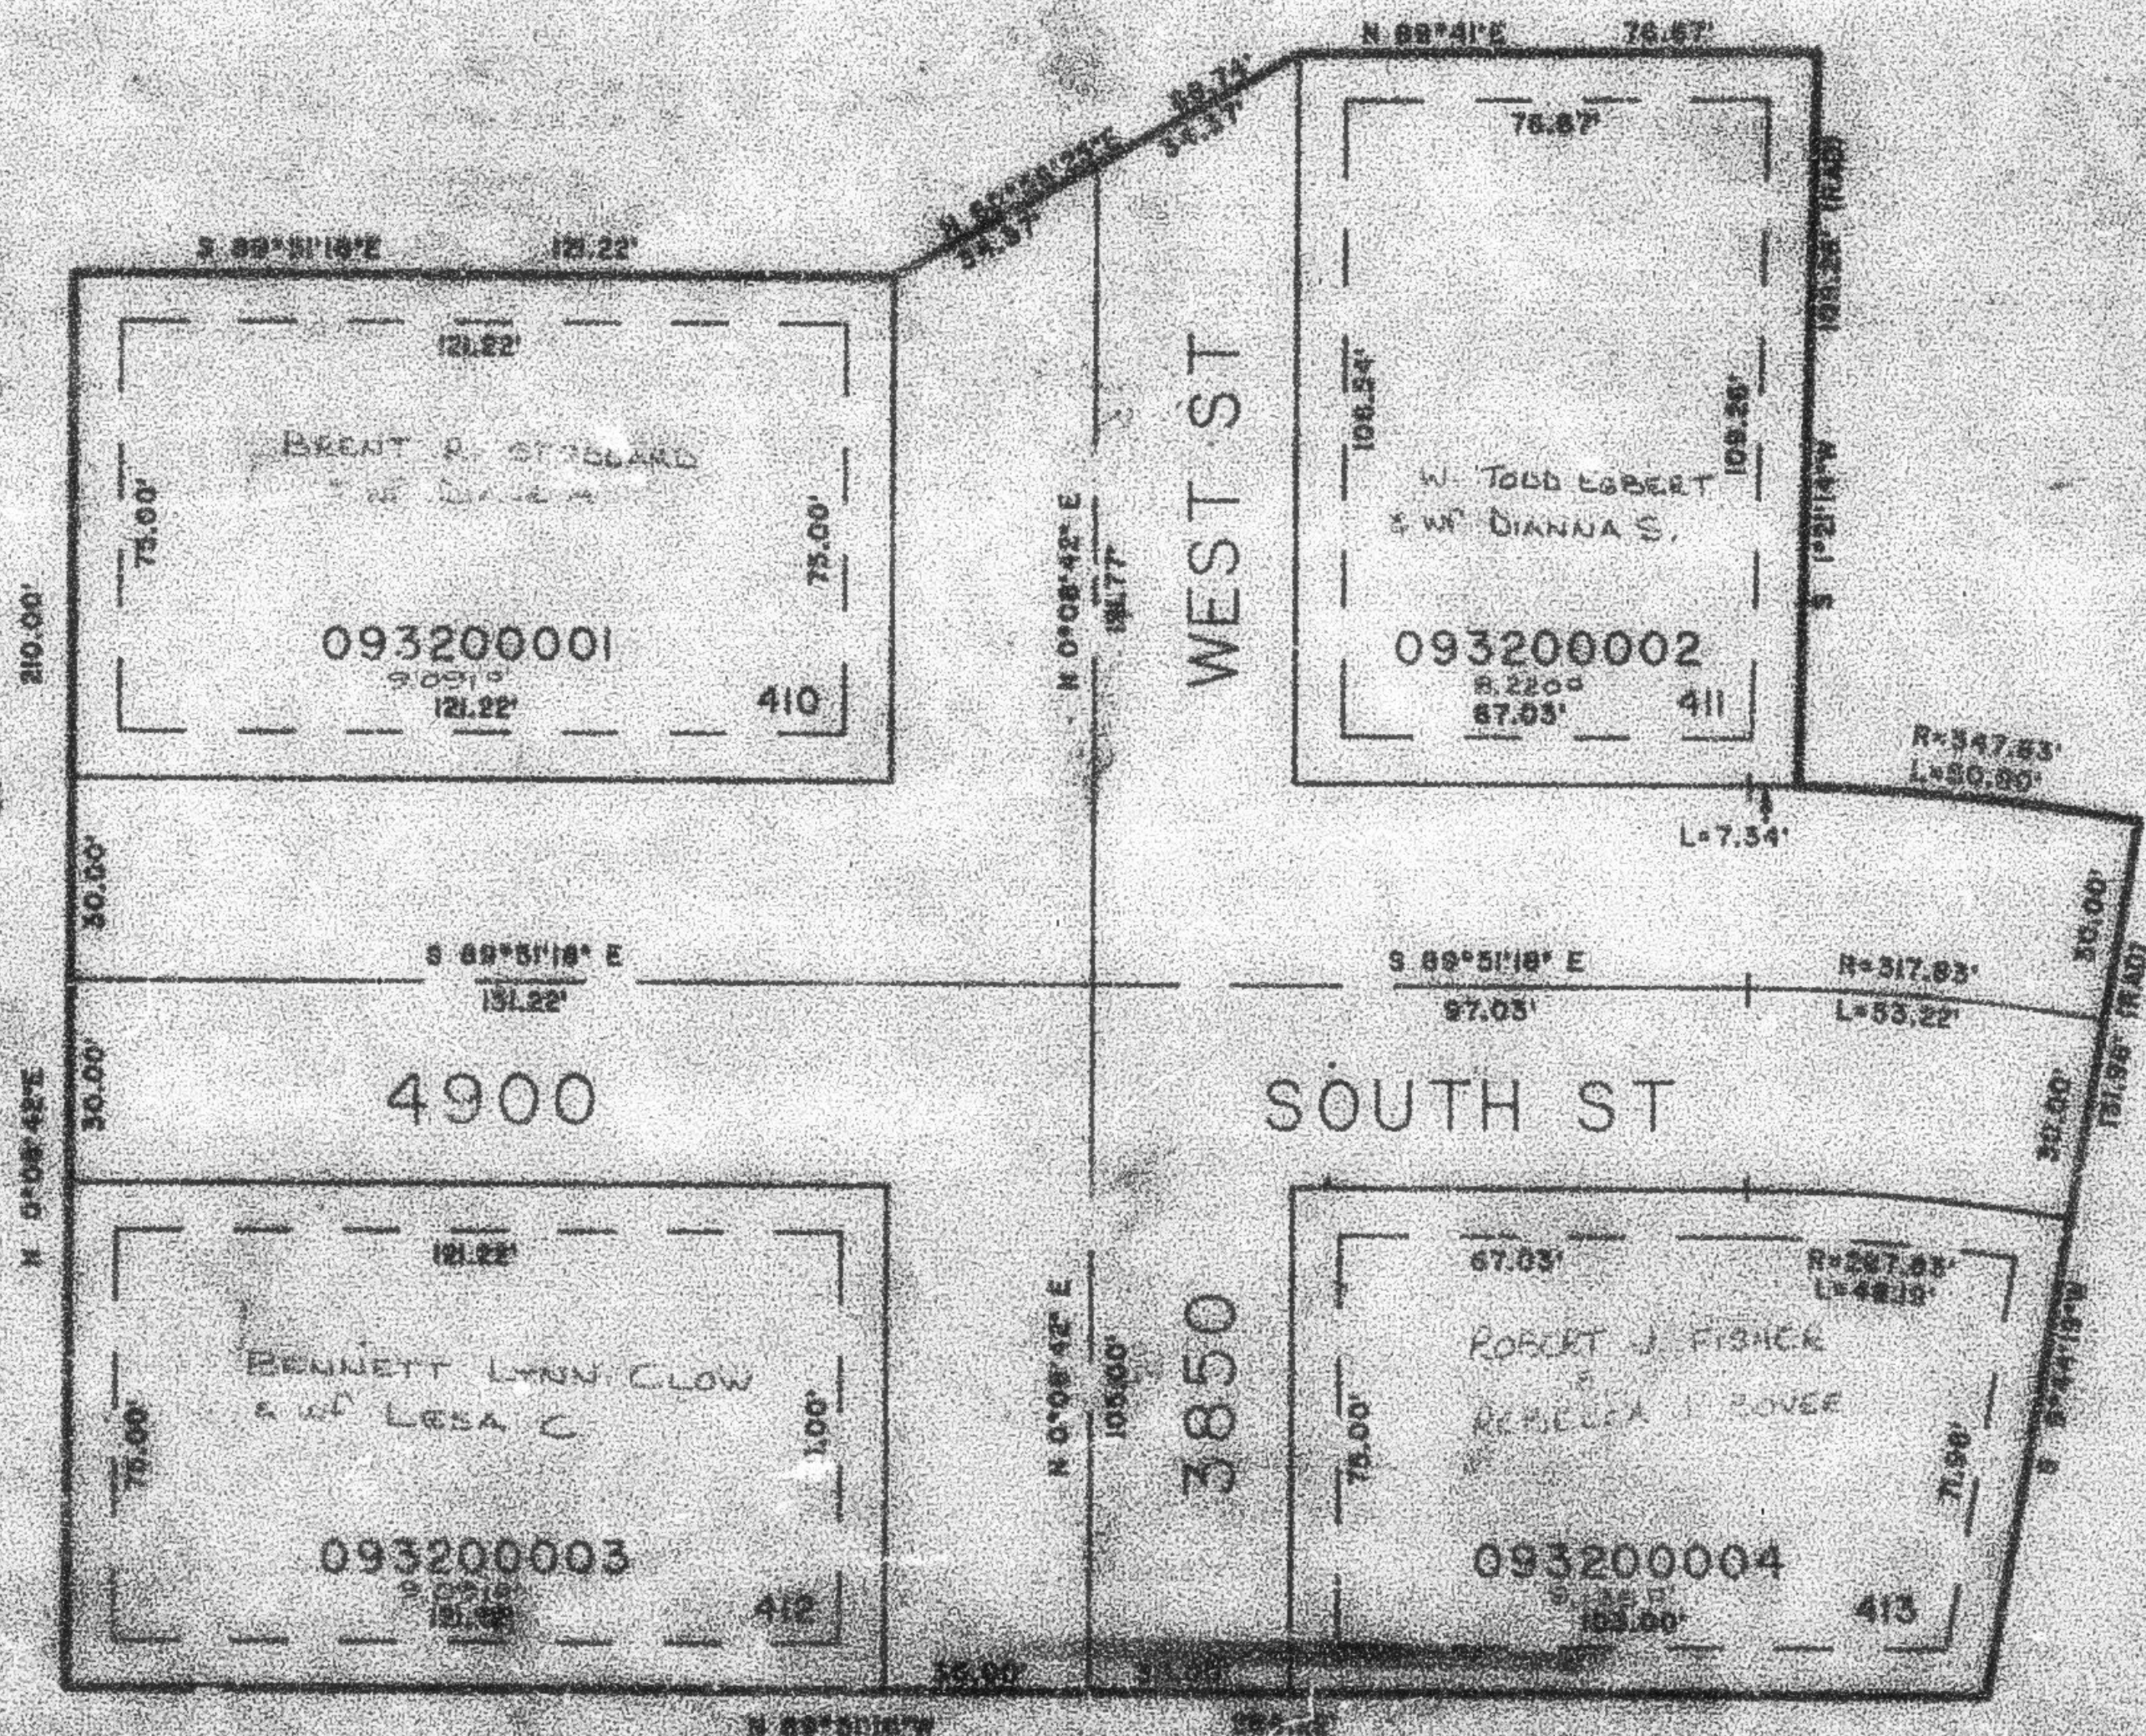

7' UTILITY EASEMENTS
EACH SIDE OF PROPERTY LOTS ARE
INDICATED BY DASHED LINES, EXCEPT
AS OTHERWISE SHOWN.

SEE PAGE 72

FOR COMPLETE ENL. DATA SEE
ORIGINAL DETENTION PLAT IN
BOOK 20, PAGE 23 OF RECORDS.