

PART OF THE NORTHEAST 1/4 OF SEC. 16, T.5N., R.2W., S.1. M.

FOXGLEN SUBDIVISION NO. 19

IN ROY CITY

SCALE 1"=30'


TAXING UNIT 40

EXCEPT WHERE OTHERWISE
SHOWN, ALL LOTS OWNED
BY MCDOTT HOMES, INC.

SEE PAGE 297

SEE PAGE 306

SEE PAGE 72

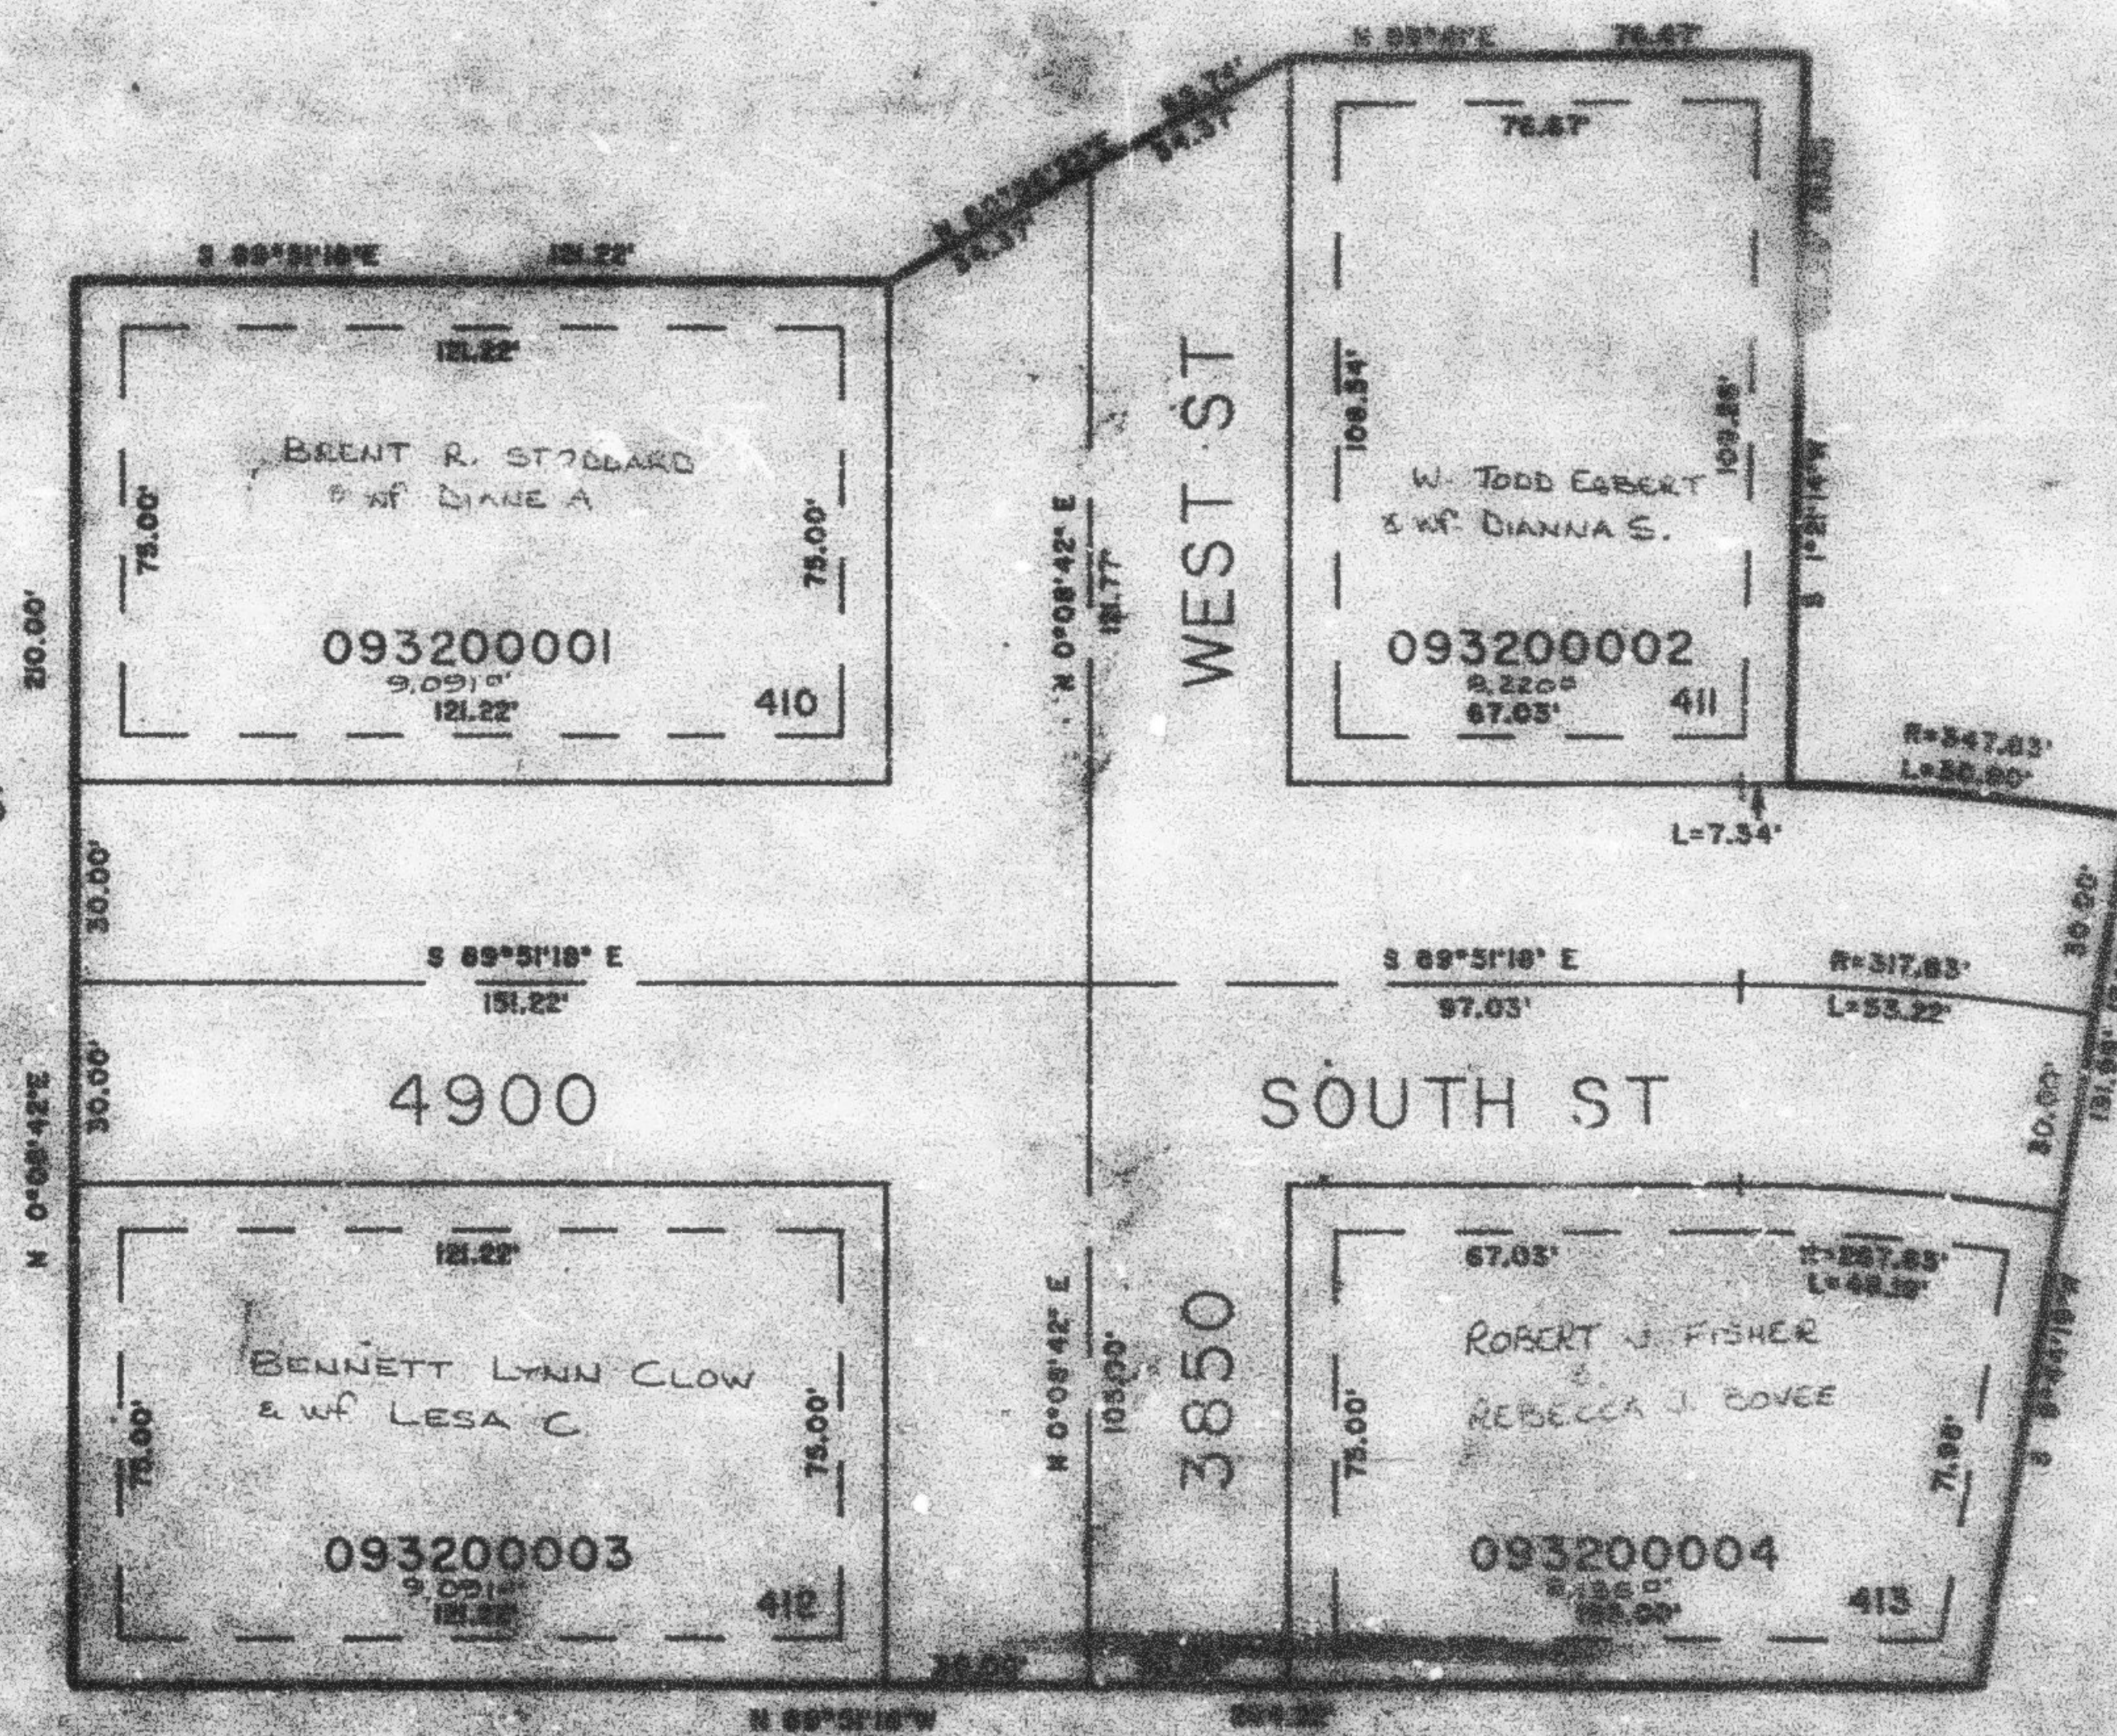

7' UTILITY E EASMENT
SHOWN FOR PROPERTY LINE AS
INDICATED BY DASHED LINE, EXCEPT
AS OTHERWISE NOTED.

SEE PAGE 72

FOR COMPLETE SURV. DATA SEE
ORIGINAL SURVEYING PLAT IN
BOOK 30, PAGE 53 OF RECORD.