

PART OF THE SW 1/4 OF SEC. 16, T.5N., R.2W., S.L.B. & M.
HEATHERWOOD SUBDIVISION NO. 2


LOTS 21-32

IN ROY CITY

SCALE 1"=50'

TAXING UNIT: 41

SEE PAGE 74

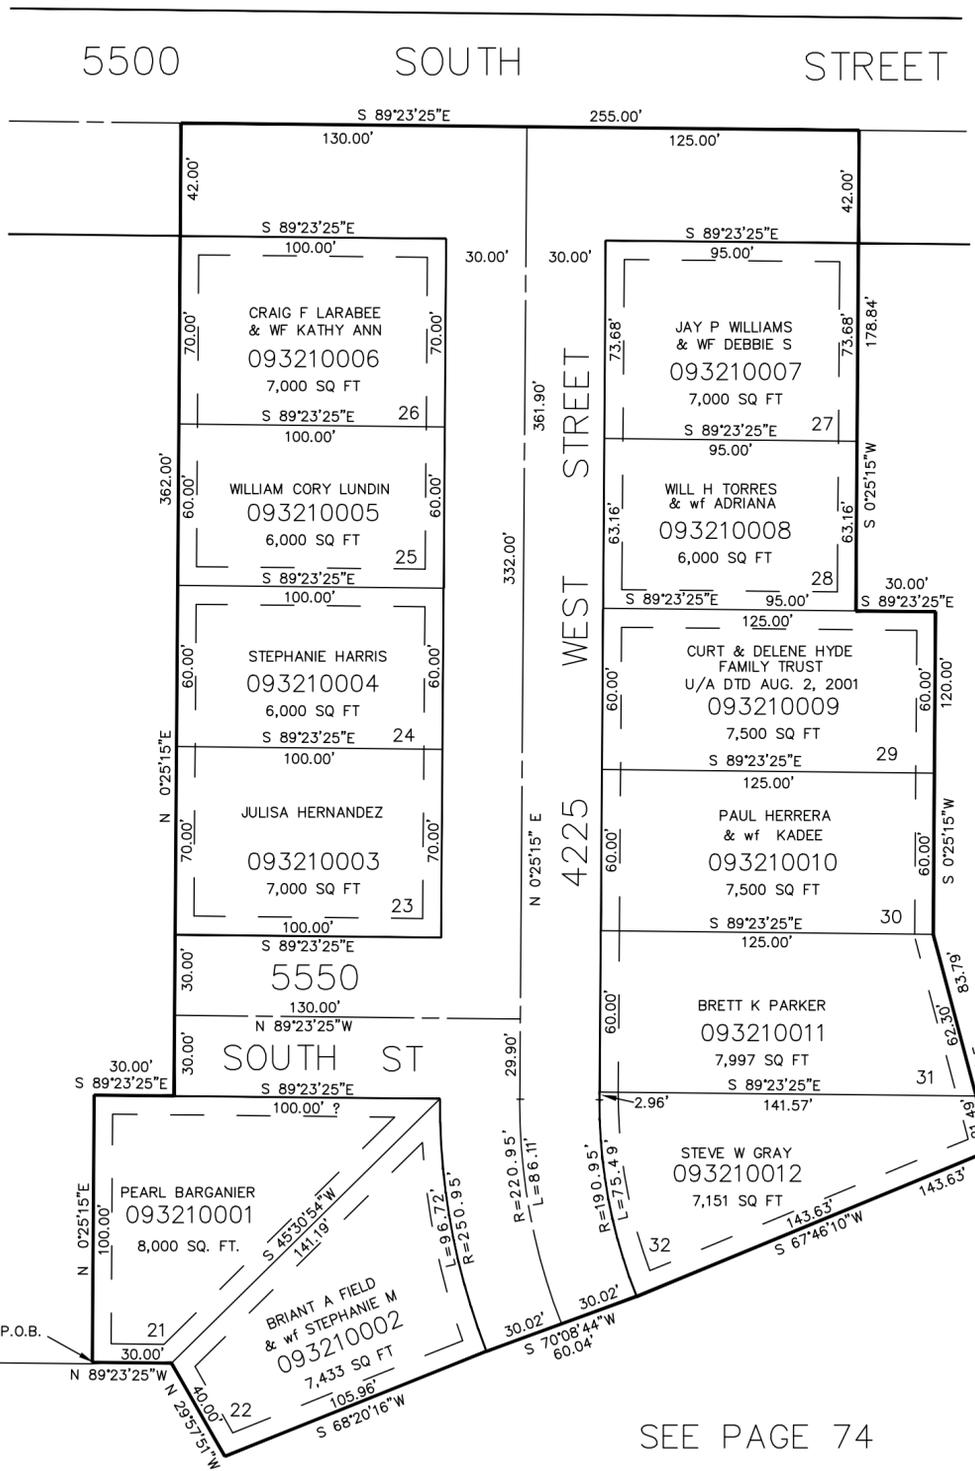

SEE PAGE 288

SEE PAGE 74

SEE PAGE 74

7' UTILITY AND DRAINAGE EASEMENTS
 EACH SIDE OF PROPERTY LINE AS
 INDICATED BY DASHED LINES, UNLESS
 OTHERWISE SHOWN.

FOR COMPLETE ENG. DATA SEE
 ORIGINAL DEDICATION PLAT IN
 BOOK 30, PAGE 41 OF RECORDS.

SW COR. OF SEC. 16,
 BRASS CAP