

PART OF NW 1/4 OF SEC. 22, T.5N., R.2W., S.L.B. 8 M.
COUNTRY AIRE SUBDIVISION NO. 2

322

LOTS 16-27

ROY CITY


TAXING UNIT : 41

SCALE 1" = 50'

SEE PAGE 301

EXCEPT WHERE OTHERWISE SHOWN
ALL LOTS OWNED BY:
DOUGLAS B. JOHNSTON & WIFE
AMY J. JOHNSTON

SEE PAGE 88

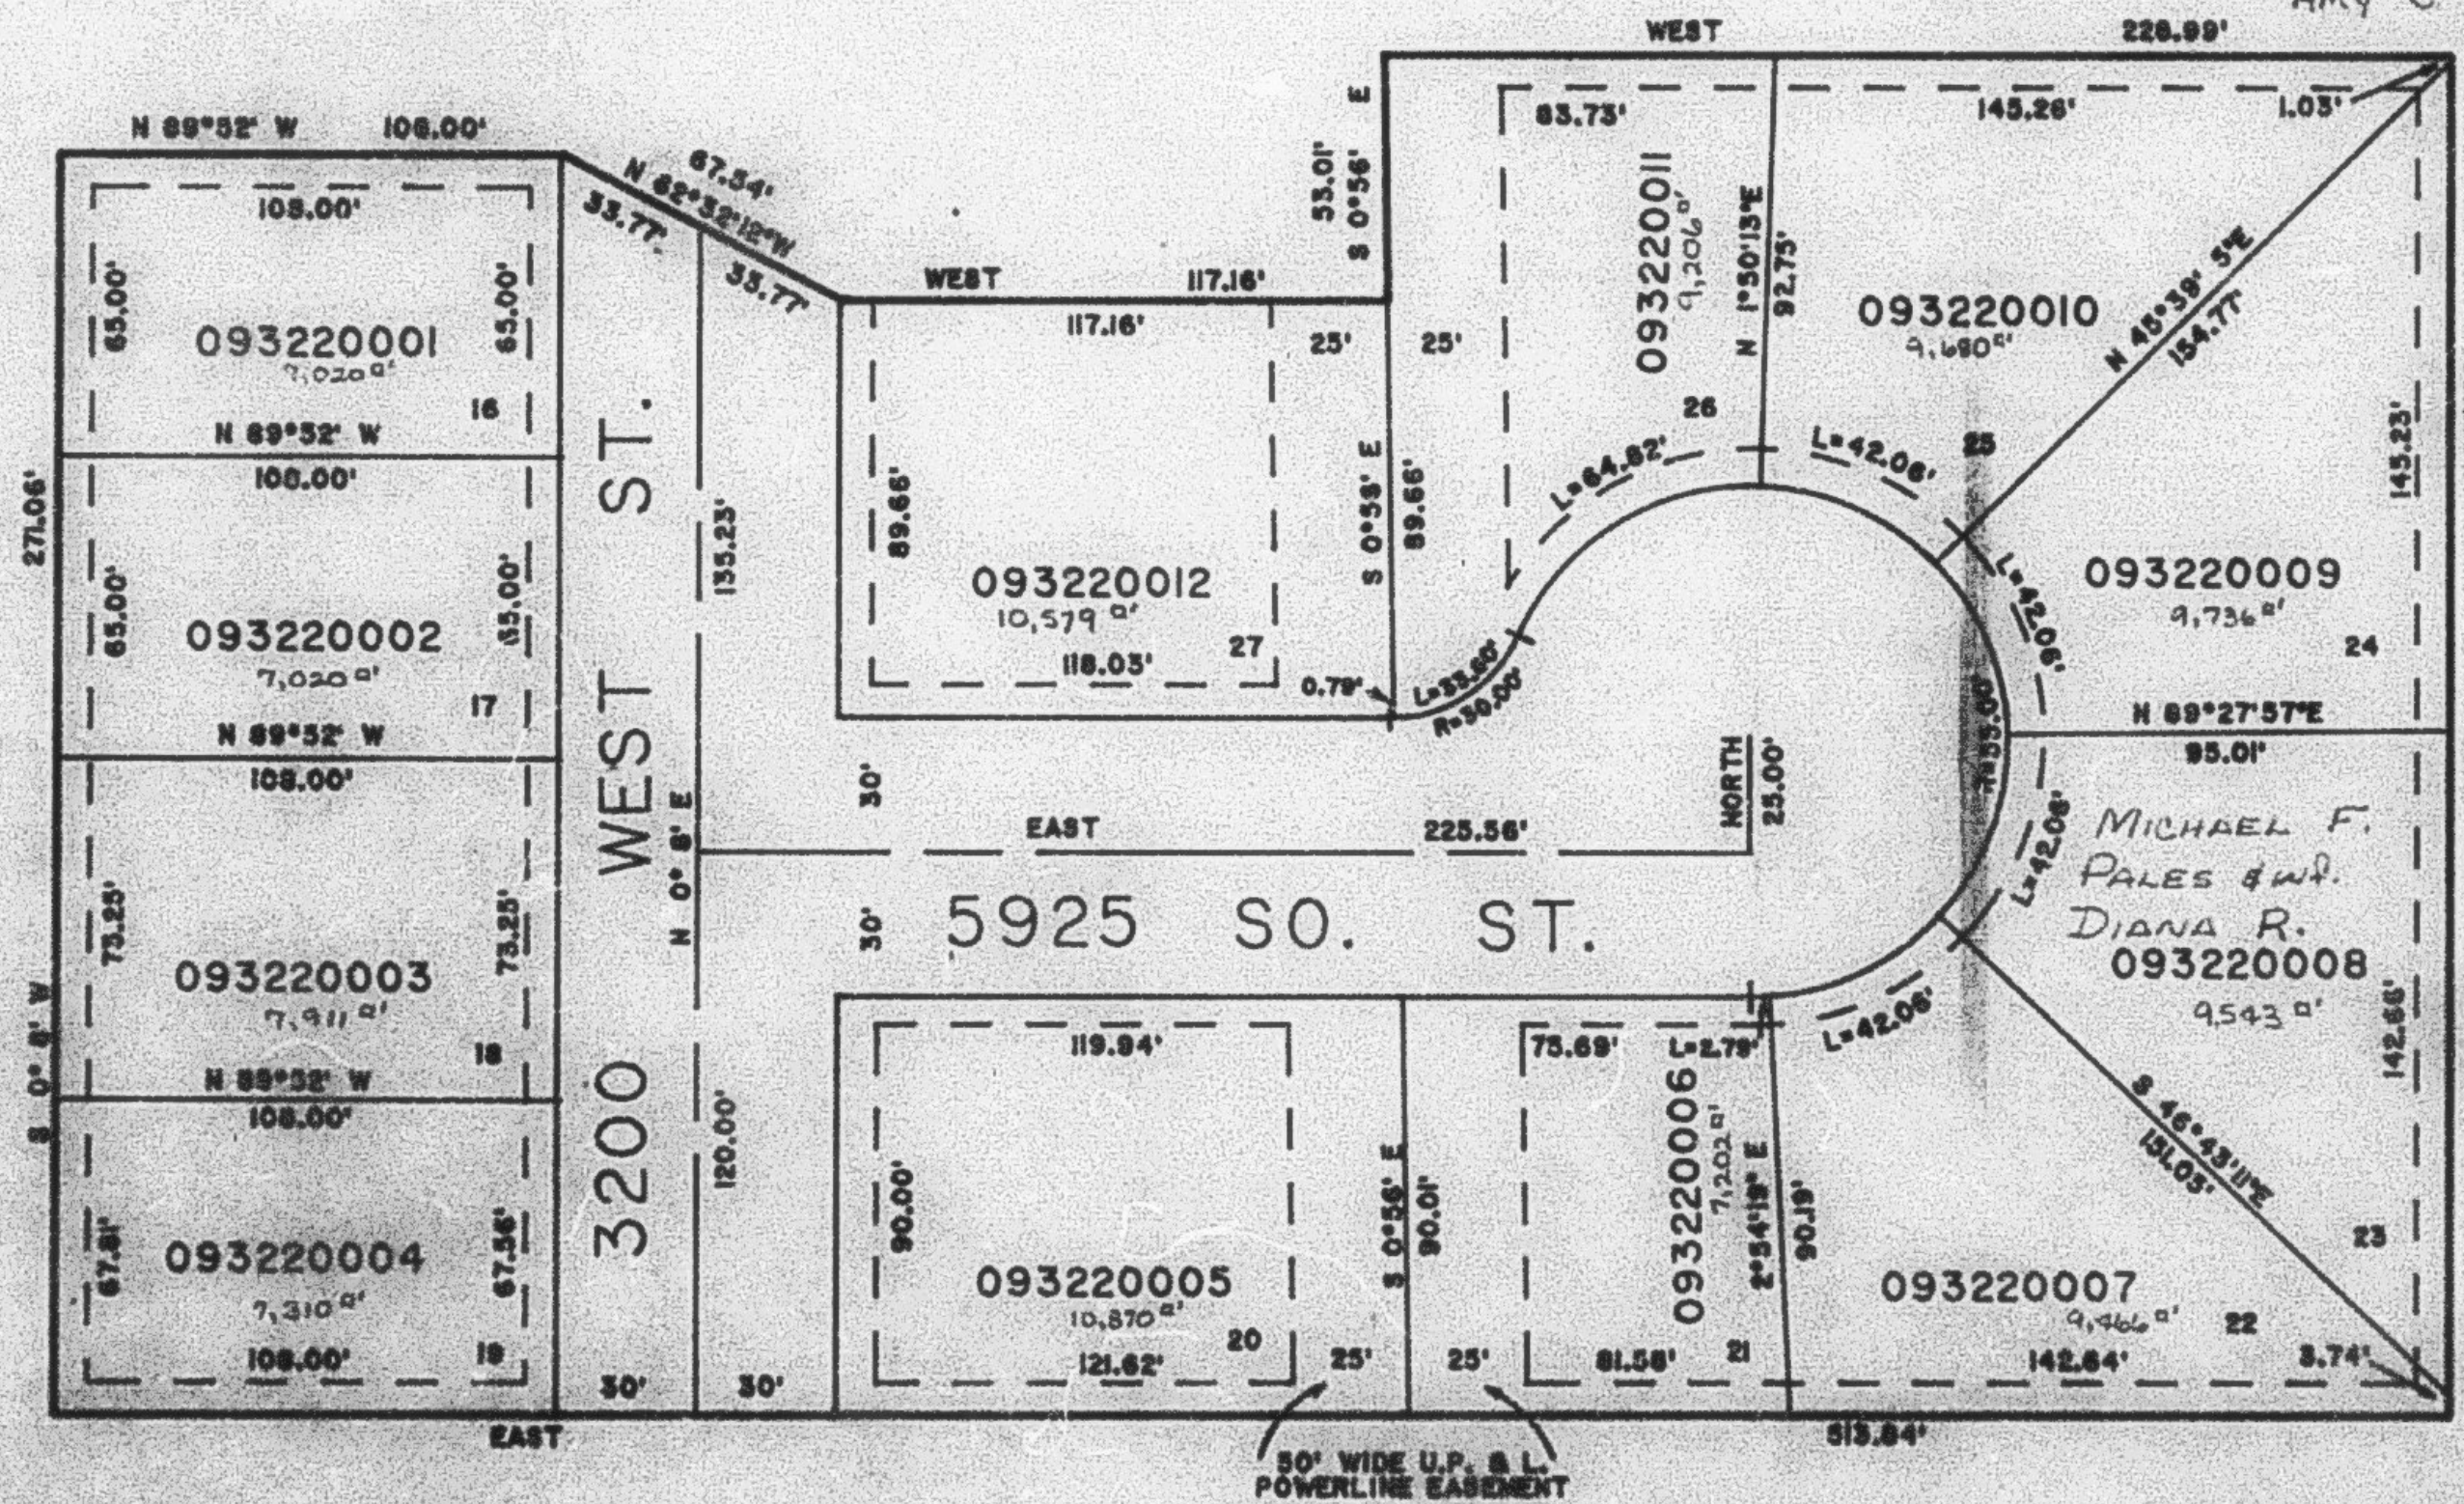

SEE PAGE 89

SEE PAGE 88

SEE PAGE 88

7' UTILITY & DRAINAGE EASEMENTS
SHOWN BY DASHED LINES
EXCEPT AS OTHERWISE SHOWN

FOR COMPLETE END DATA SEE
ORIGINAL SUBDIVISION PLAT IN
BOOK 50, PAGE 48, OF RECORDS.