

PART OF NW 1/4 OF SEC. 22, T.5N., R.2W., S.L.B. & M.

322

COUNTRY AIRE SUBDIVISION NO. 2

LOTS 16-27

ROY CITY


TAXING UNIT : 41

SCALE 1" = 50'

SEE PAGE 301

EXCEPT WHERE OTHERWISE SHOWN
ALL LOTS OWNED BY TEAKWOOD
ENTERPRISES, INC.

SEE PAGE 88

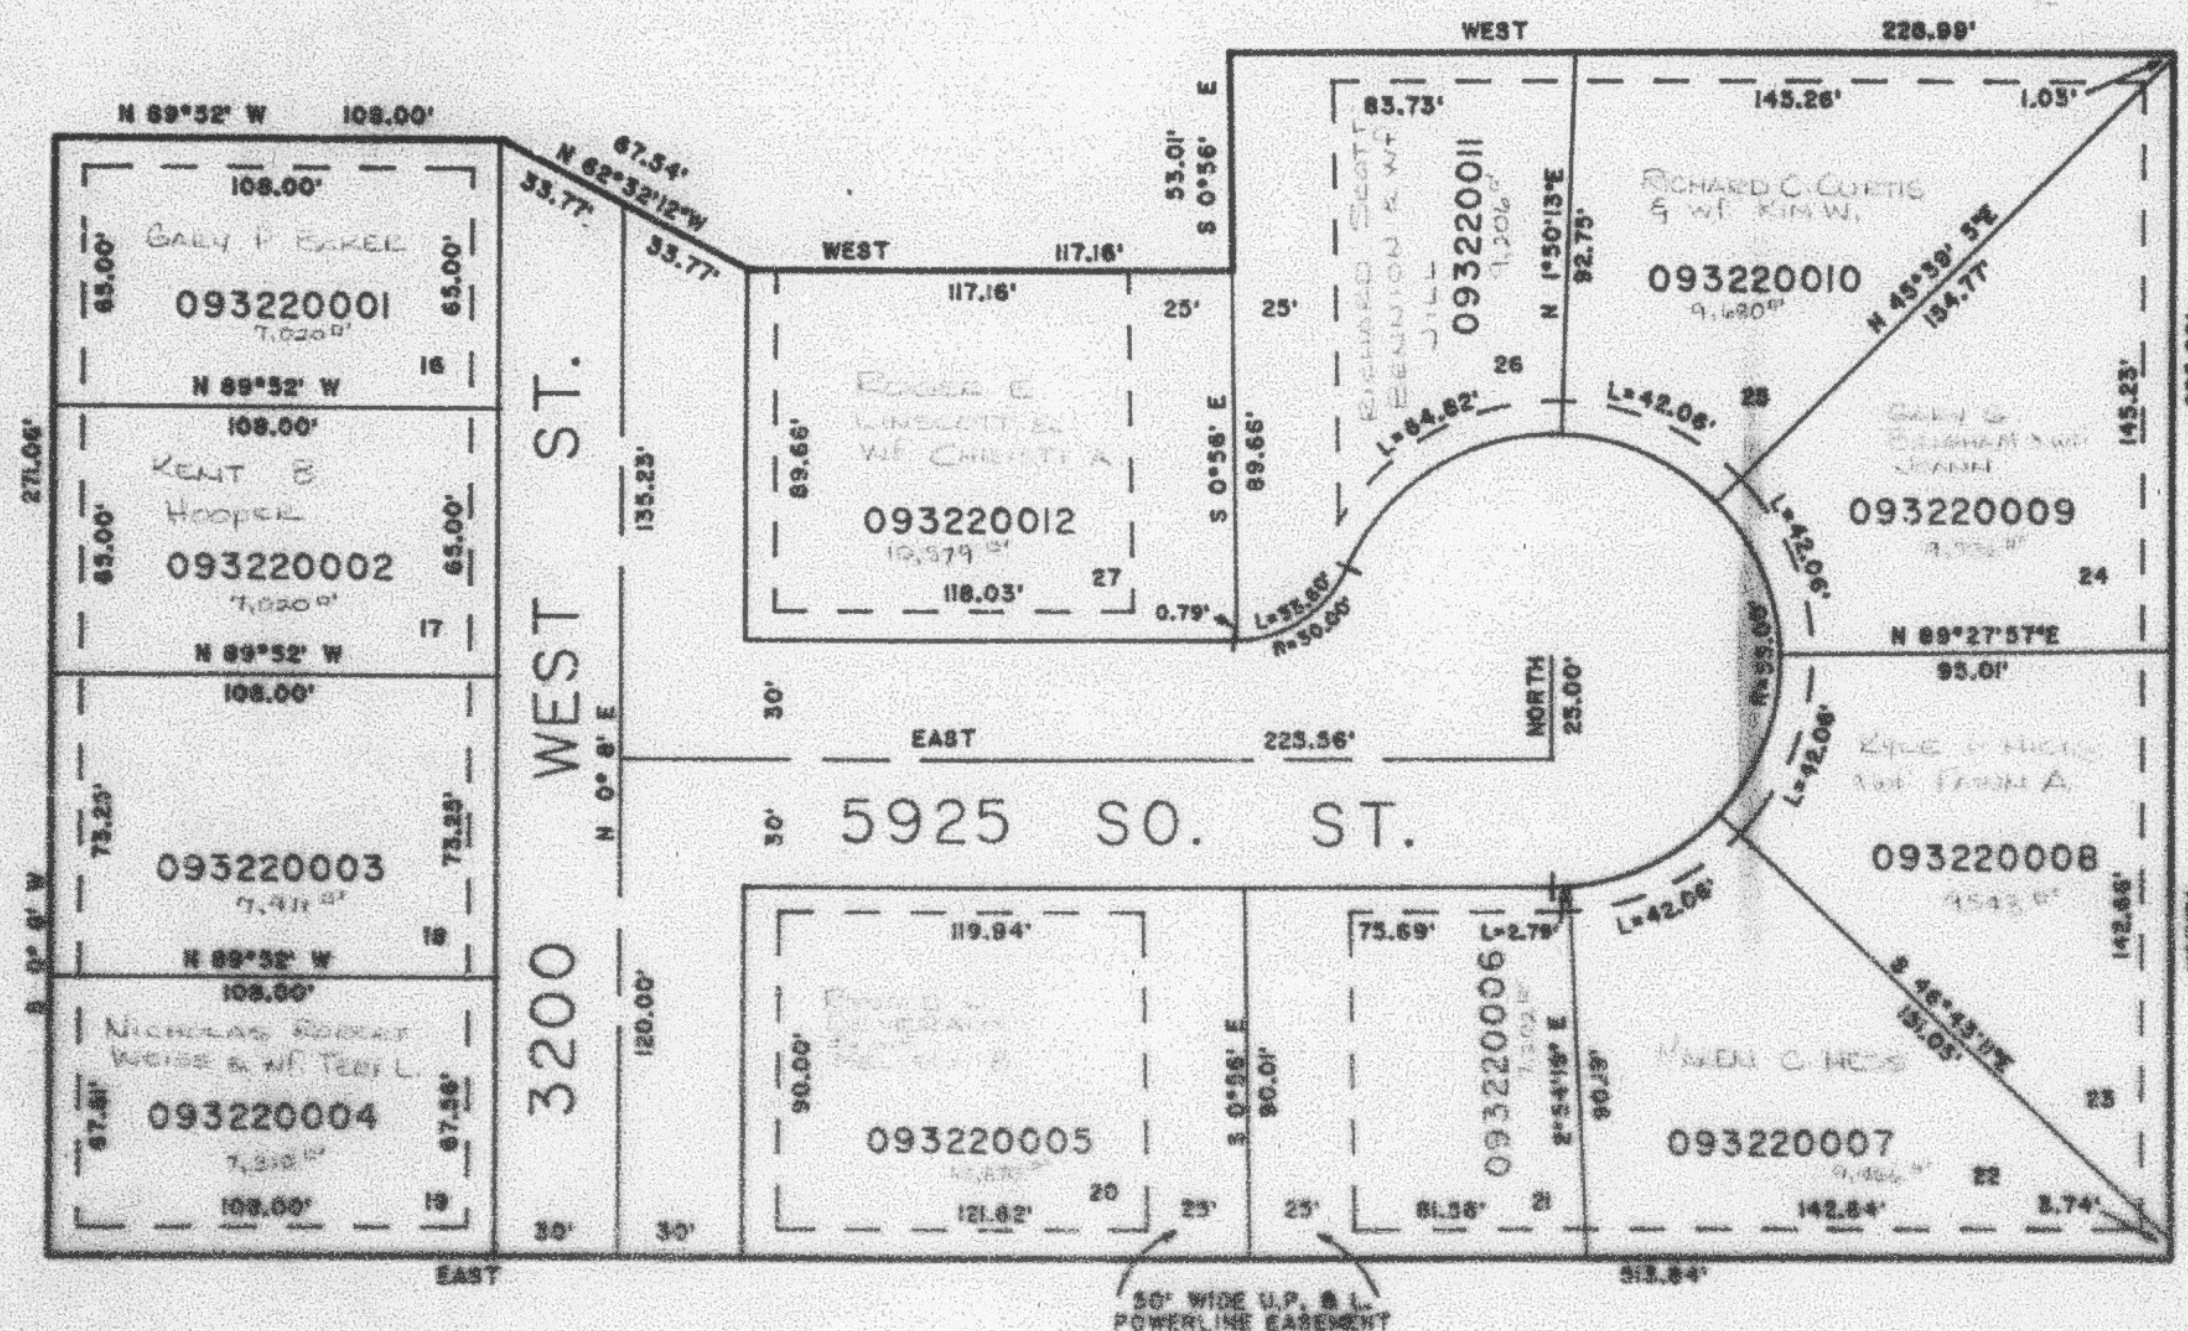

SEE PAGE 88

7. UTILITY & DRAINAGE EASEMENTS
EACH SIDE OF PROPERTY LINE
AS INDICATED BY DASHED LINES.
EXCEPT AS OTHERWISE SHOWN.

FOR COMPLETE E.S. DATA SEE
ORIGINAL INDICATION PLAT IN
BOOK 50, PAGE 48, OF RECORDS.