

PART OF NW 1/4 OF SEC. 22, T.5N., R.2W., S.L.B. & M.
COUNTRY AIRE SUBDIVISION NO. 2

322

LOTS 16-27

ROY CITY

SCALE 1" = 50'


TAXING UNIT : 41

SEE PAGE 301

SEE PAGE 88

SEE PAGE 89

SEE PAGE 88

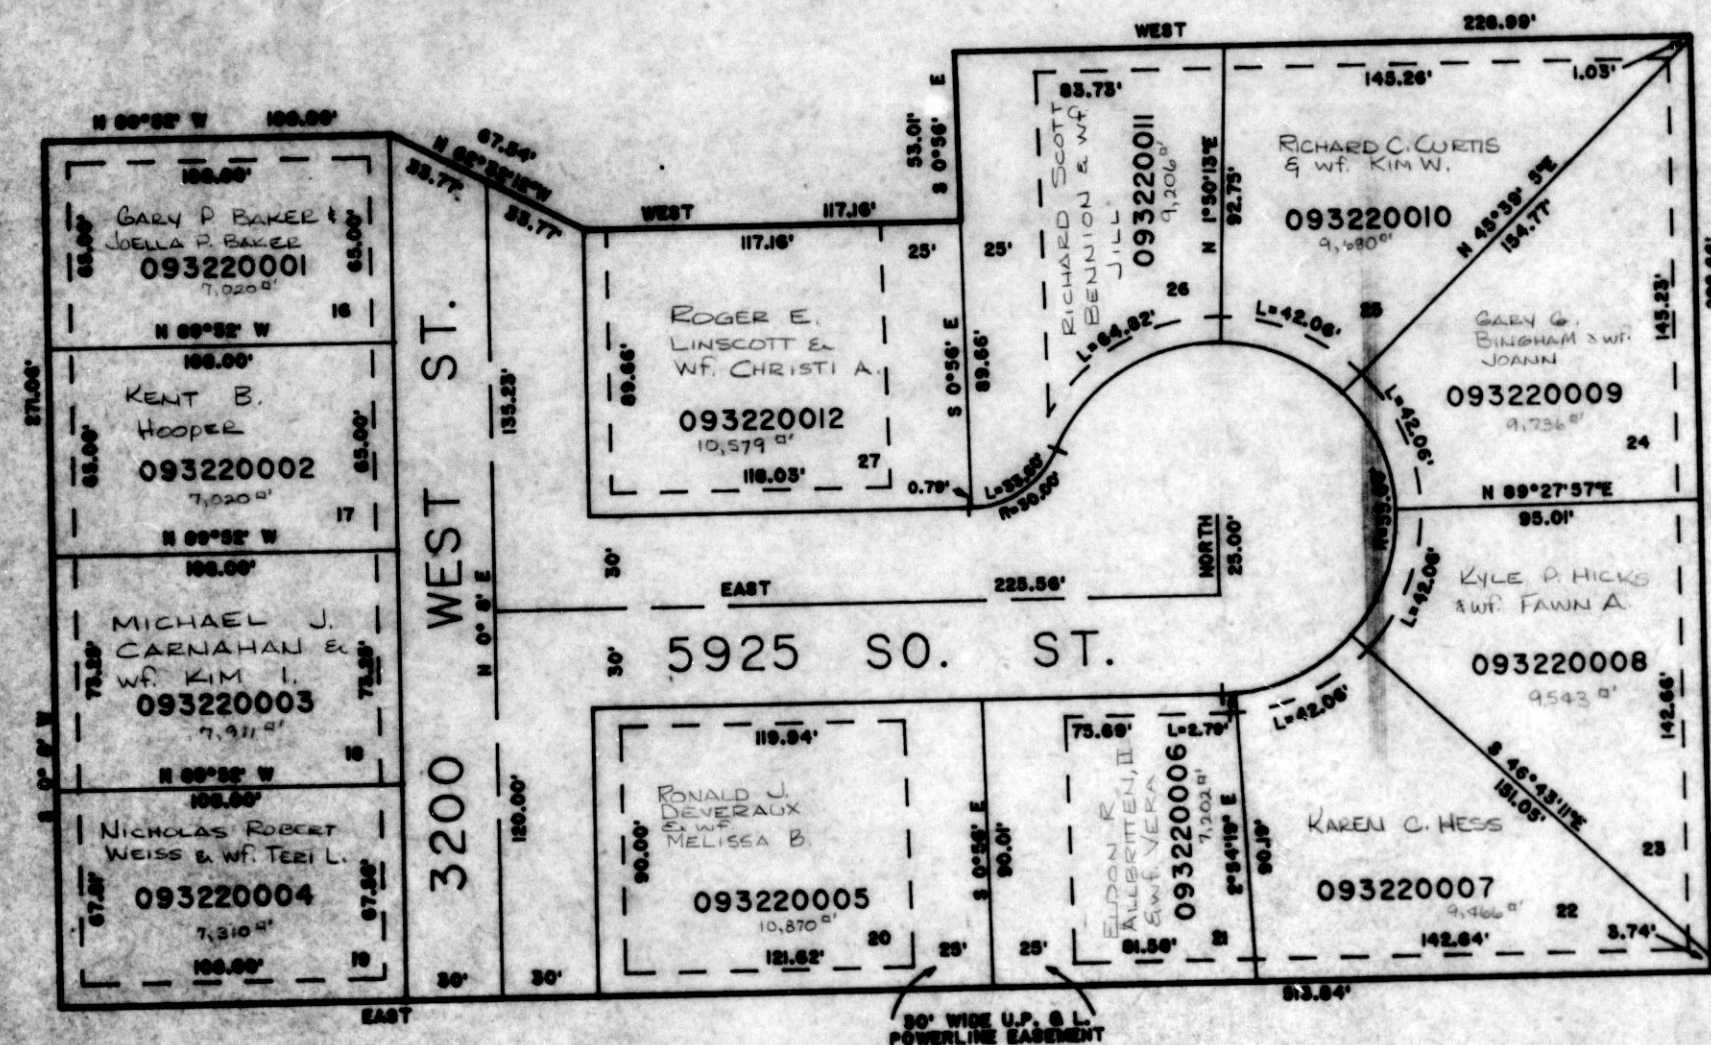

SEE PAGE 88

7' UTILITY & DRAINAGE EASEMENTS
 SHOWN S.W. OF PROPERTY LINE
 AS INDICATED BY DASHED LINES.
 EXCEPT AS OTHERWISE SHOWN.

FOR COMPLETE ENG. DATA SEE
 ORIGINAL DEDICATION PLAT IN
 BOOK 50, PAGE 48, OF RECORDS.