

PART OF NW 1/4 OF SEC. 22, T.5N., R.2W., S.L.B. 8 M.

322

COUNTRY AIRE SUBDIVISION NO. 2

LOTS 16-27


ROY CITY

TAXING UNIT : 41

SCALE 1" = 50'

SEE PAGE 301

SEE PAGE 88

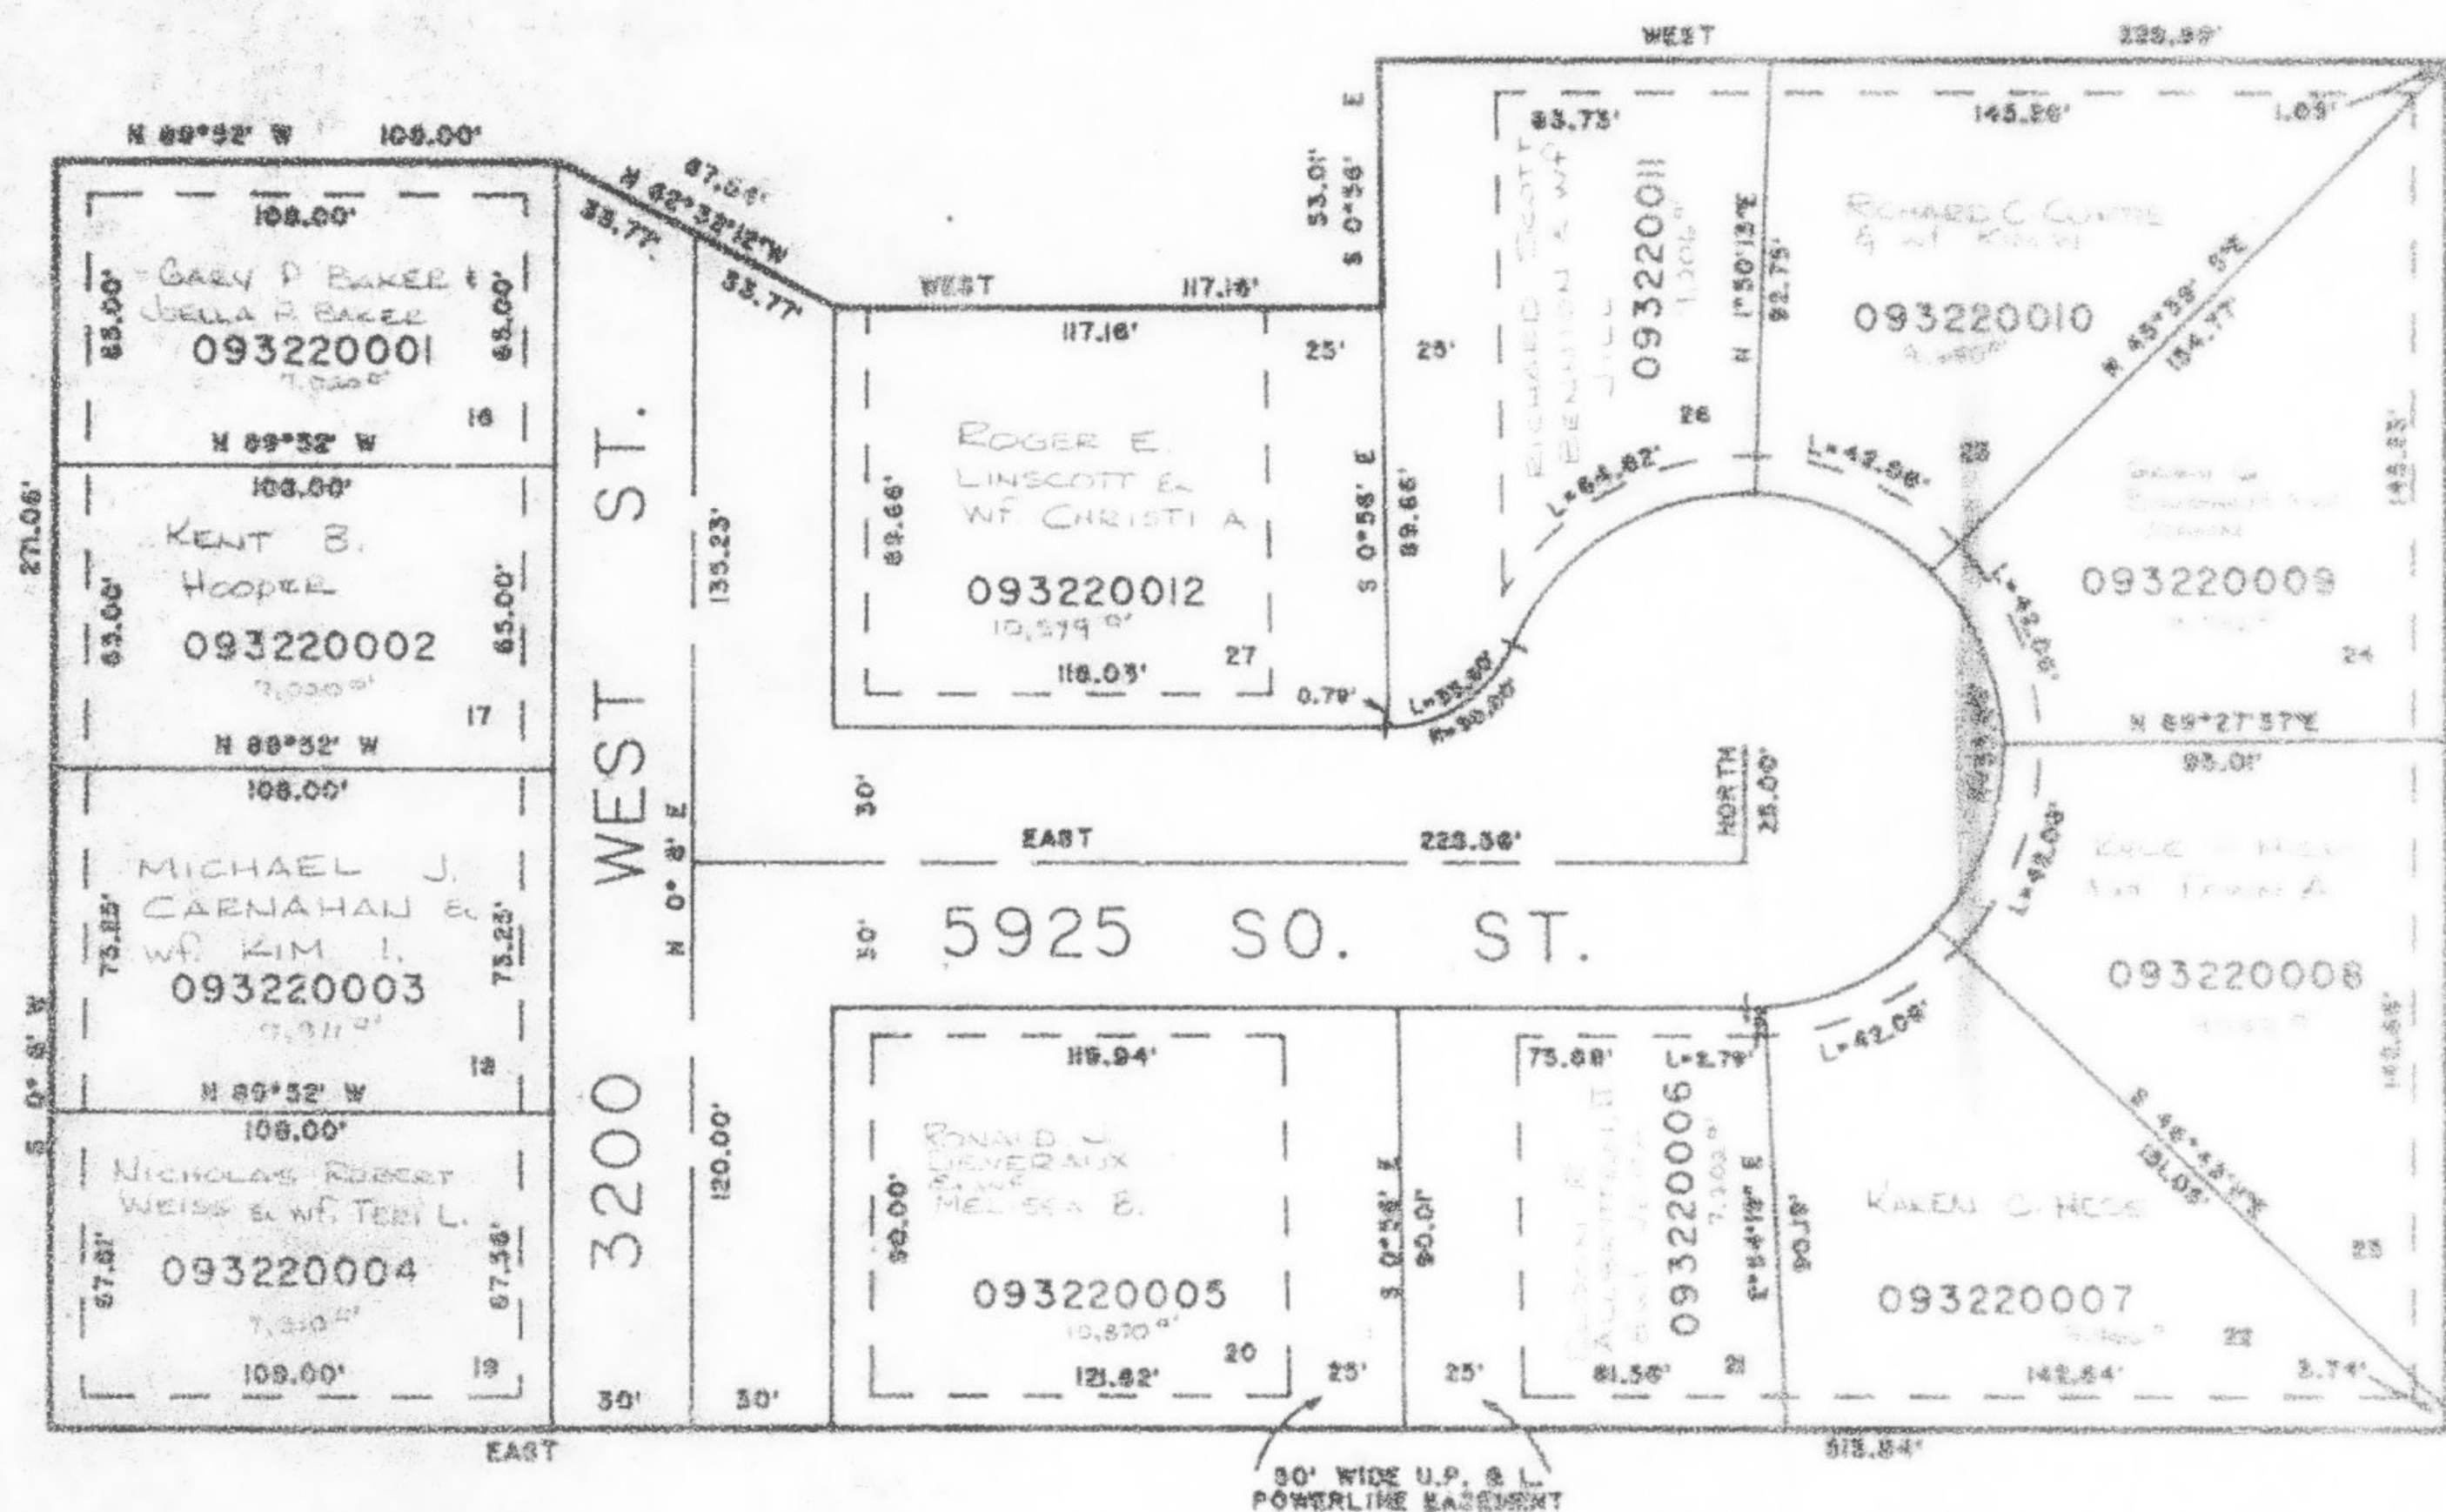

SEE PAGE 89

SEE PAGE 88

SEE PAGE 88

7' UTILITY & DRAINAGE EASEMENTS
EACH SIDE OF PROPERTY LINE
AS INDICATED BY DASHED LINES,
EXCEPT AS OTHERWISE SHOWN.

FOR COMPLETE ENG. DATA SEE
ORIGINAL DEDICATION PLAT IN
BOOK 33, PAGE 46, OF RECORDS.