

PART OF NW 1/4 OF SEC. 22, T.5N., R.2W., S.L.B. 8 M.
COUNTRY AIRE SUBDIVISION NO. 2

322

LOTS 16-27


ROY CITY

TAXING UNIT : 41

SCALE 1" = 50'

SEE PAGE 301

SEE PAGE 88

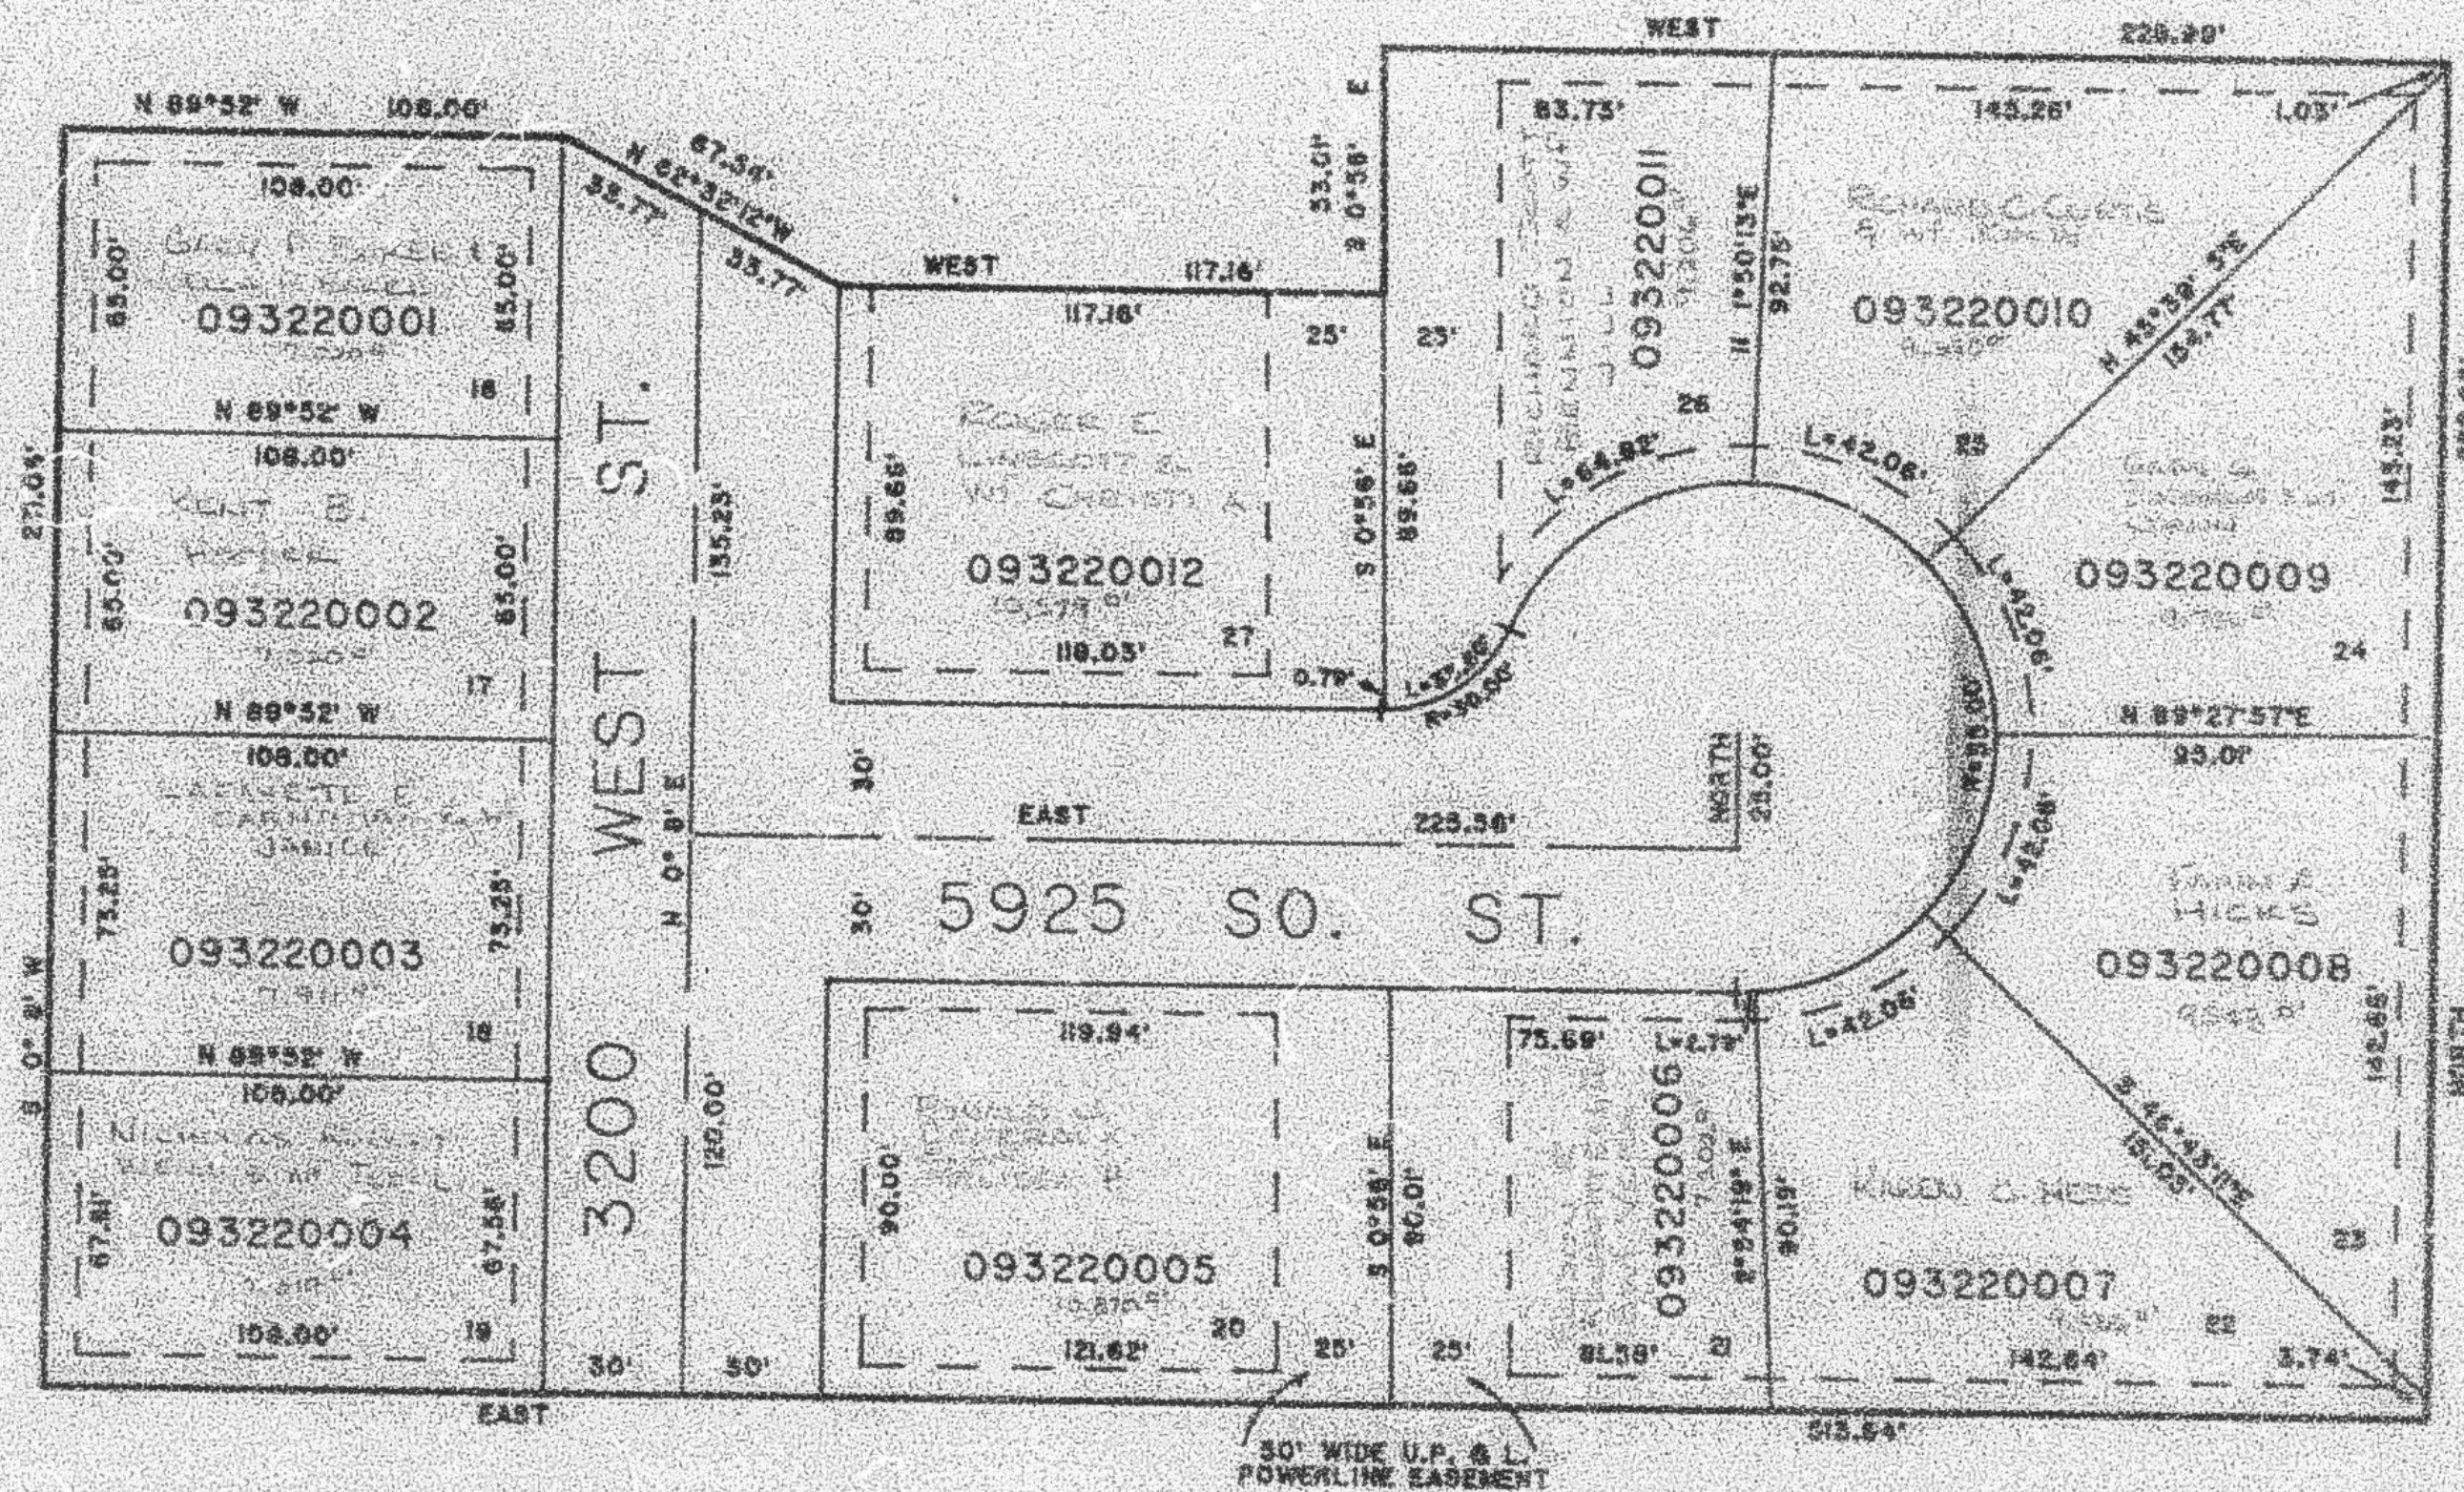

SEE PAGE 89

SEE PAGE 88

SEE PAGE 88

7. UTILITY & DRAINAGE EASEMENTS
EACH SIDE OF PROPERTY LINE
AS INDICATED BY DASHED LINES,
EXCEPT AS OTHERWISE SHOWN.

FOR COMPLETE ENG. DATA SEE
ORIGINAL DEDICATION PLAT IN
BOOK 30, PAGE 48, OF RECORDS.