

PART OF THE S.E. 1/4 OF SEC. 16, T.5N., R.2W., S.L.B.8 M.
WESTGLEN SUBDIVISION NO. 1

323

LOTS 1-15


IN ROY CITY

TAXING UNIT: 181

SCALE 1"=50'

EXCEPT WHERE OTHERWISE
 SHOWN, ALL LOTS ARE OWNED BY:
 MICOTT HOMES, INC.

SEE PAGE 73

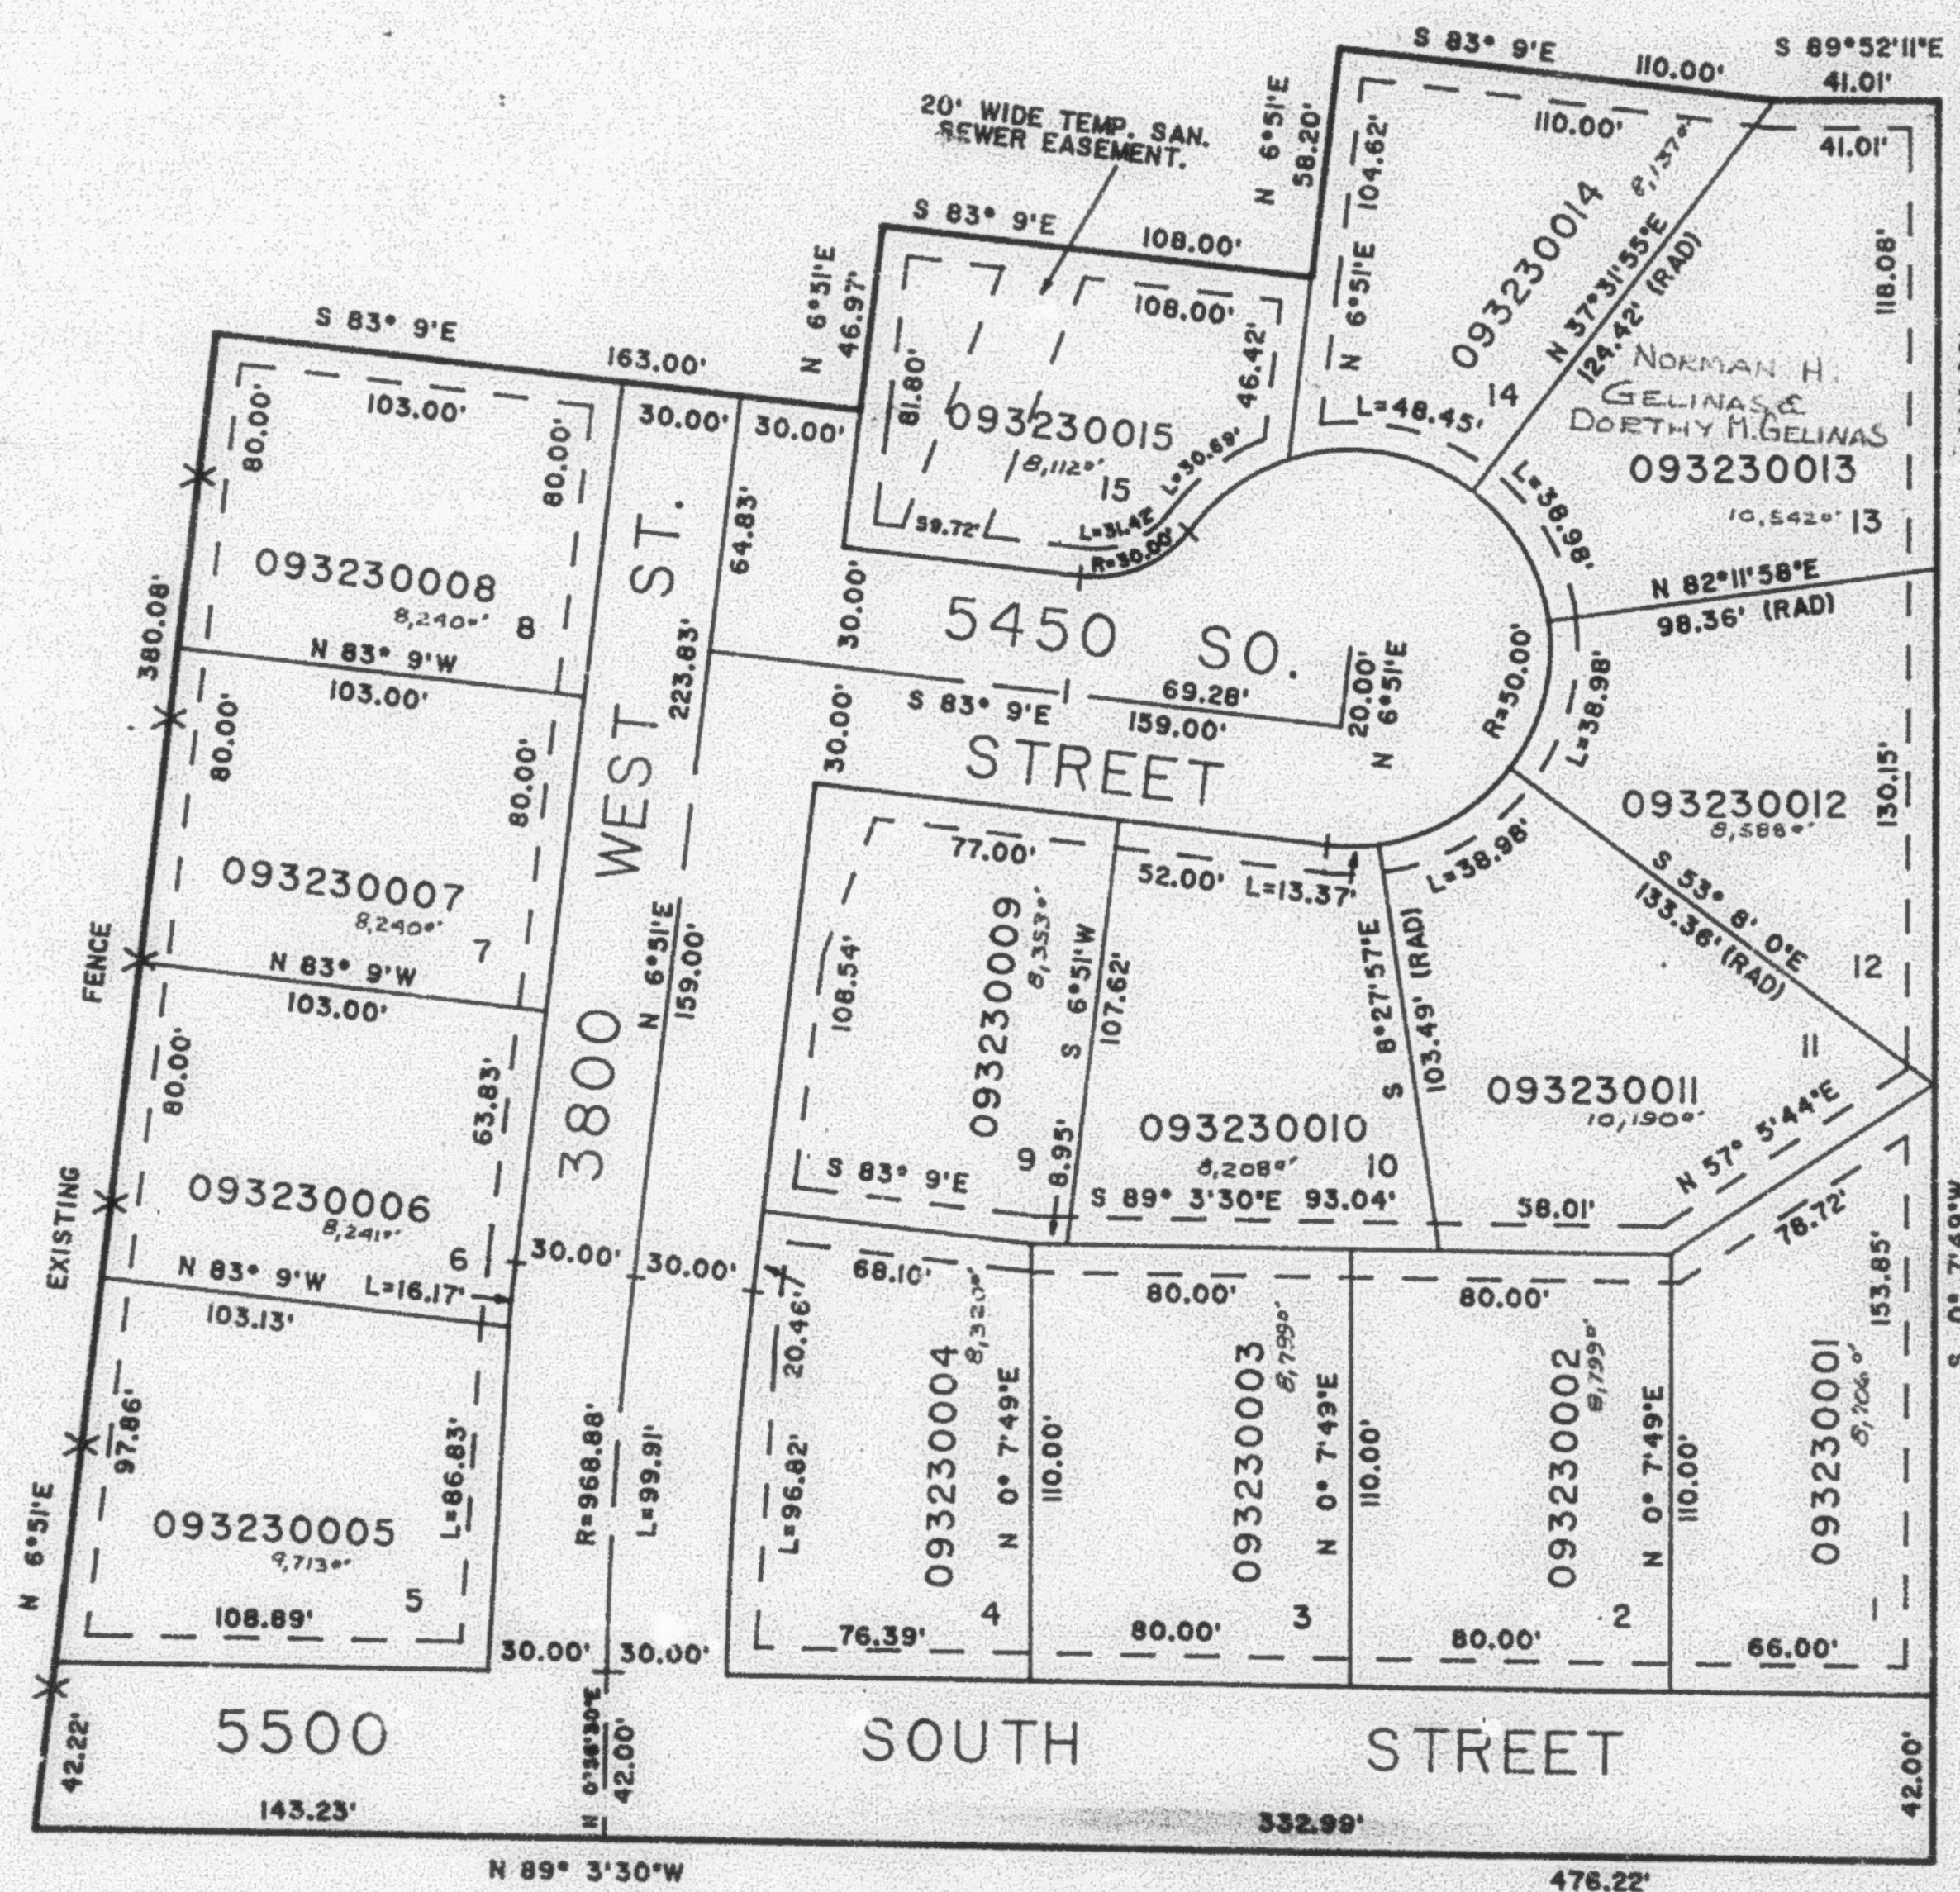

SEE PAGE 73

SEE PAGE 299

SEE PAGE 73

7' UTILITY & DRAINAGE EASEMENTS
 EACH SIDE OF PROPERTY LINE
 AS INDICATED BY DASHED LINES,
 EXCEPT AS OTHERWISE SHOWN.

FOR COMPLETE ENG. DATA SEE
 ORIGINAL DEDICATION PLAT IN
 BOOK 30, PAGE 49, OF RECORDS.